


COMMON MILKWEED MAIN FLOOR PLAN

28' TRAILER

224 SF MAIN

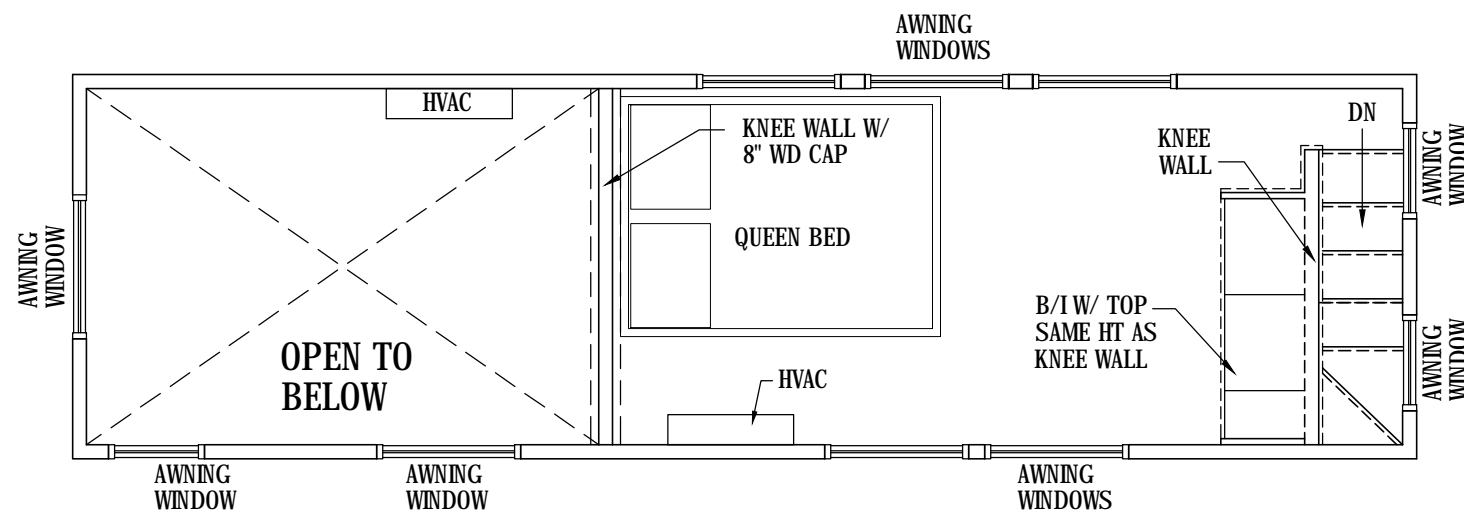

COMMON MILKWEED LOFT PLAN


28' TRAILER

136 SF LOFT

MILKWEED TINY HAUS

ZIONSVILLE

Phone: JIM B.: 317.753.9455
Phone: Kirstin :317.226.9526

 

T.H.O.W
28' TRAILER


"COMMON MILKWEED"

MODERN


revisions:	
date:	drawn by:
8.13.2018	KL
8.27.2018	KL
designed by:	KL
drawn by:	KL
checked by:	
date:	8/13/2018

sheet:


1

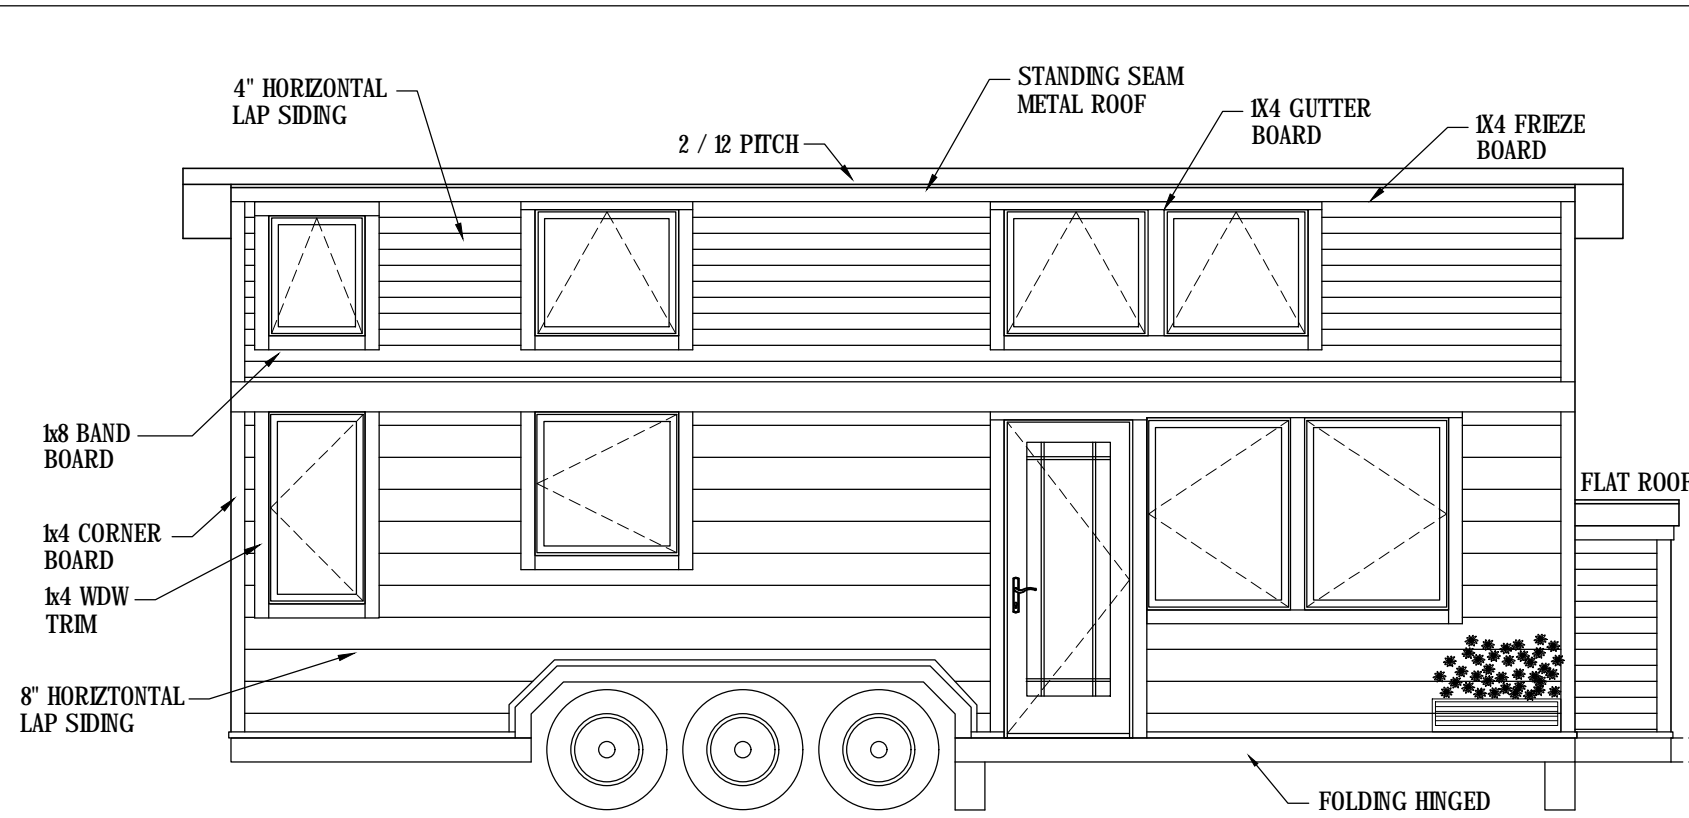


LEFT ELEVATION

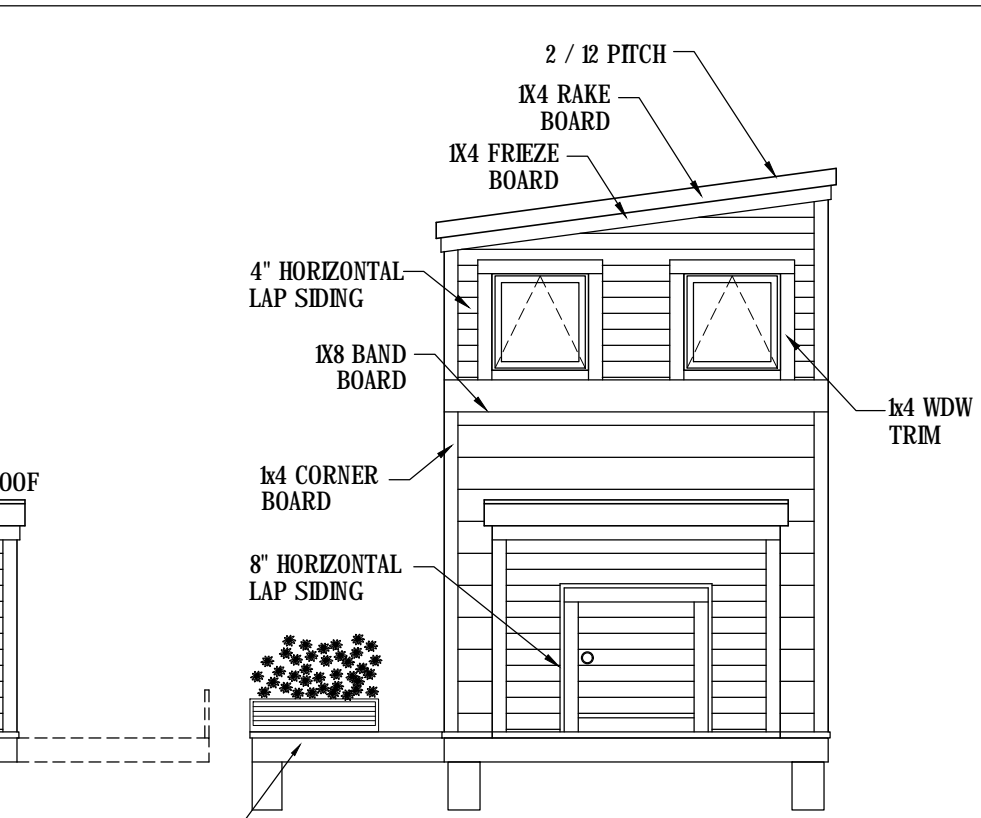

FRONT ELEVATION

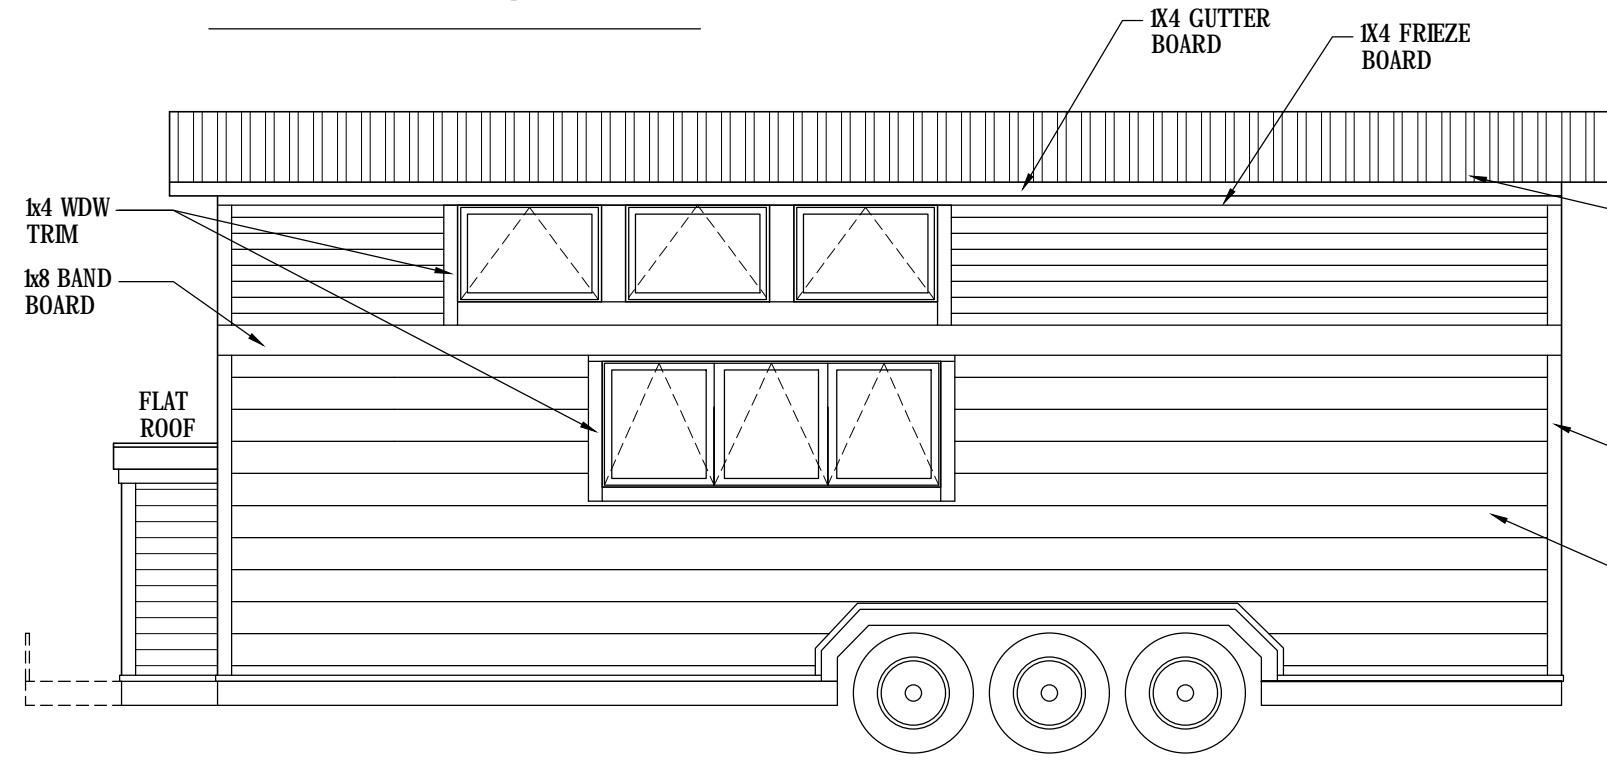


RIGHT ELEVATION

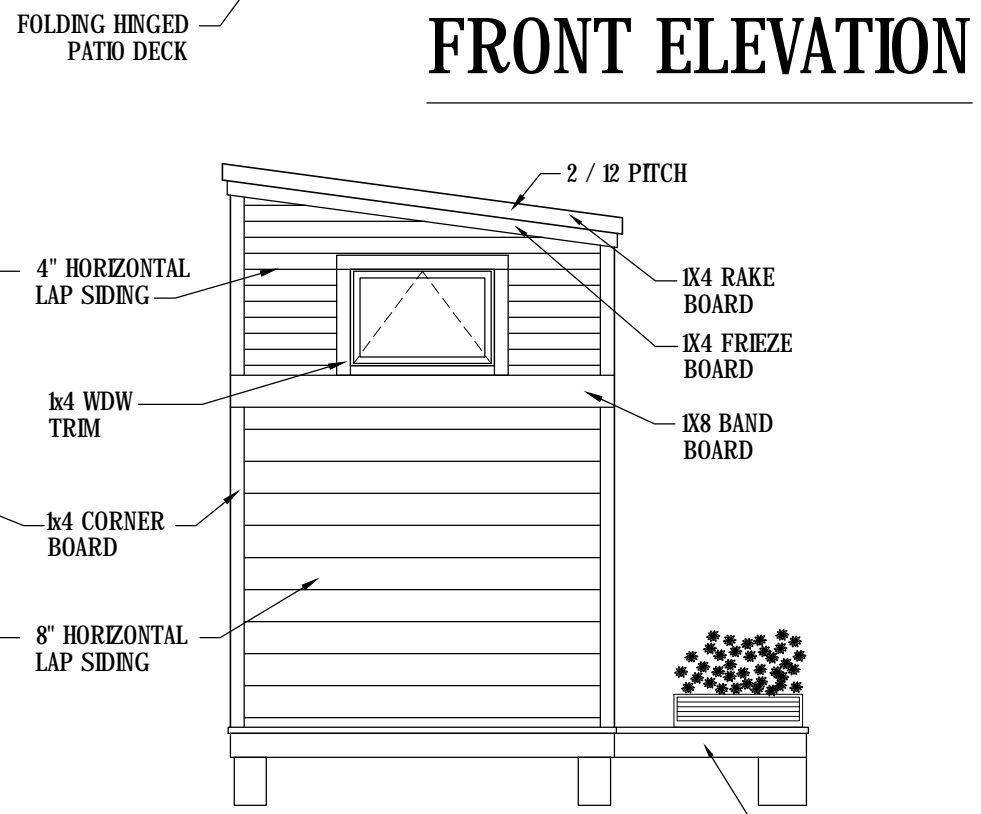

REAR ELEVATION

"COMMON MILKWEED"
28' TRAILER

MILKWEED TINY HAUS
ZIONSVILLE
Phone: JIM B.: 317.753.9455
Phone: Kirstin :317.226.9526

 







T.H.O.W
28' TRAILER

"COMMON MILKWEED"

MODERN


revisions:	
date:	drawn by:
8.13.2018	KL
8.27.2018	KL
designed by:	KL
drawn by:	KL
checked by:	
date:	8/13/2018

sheet:
2

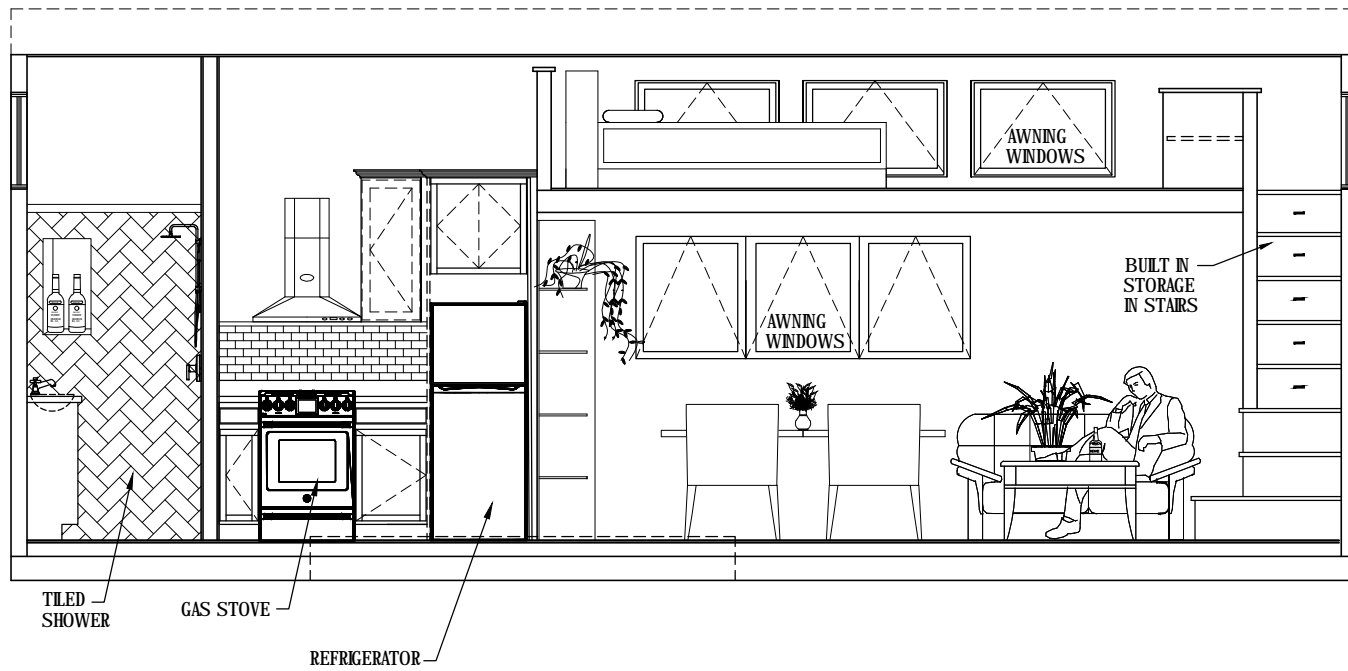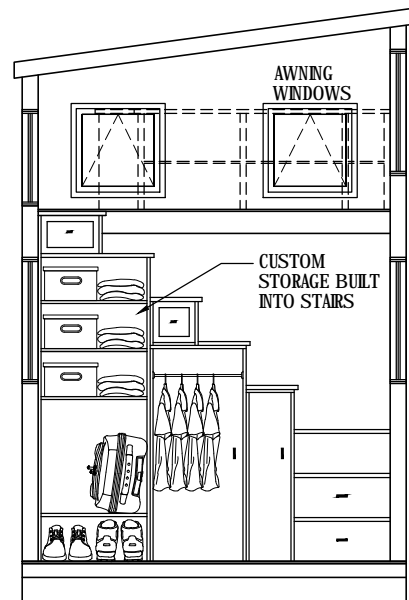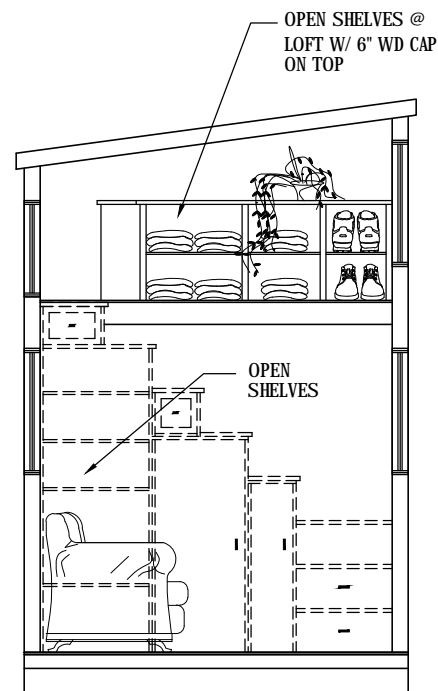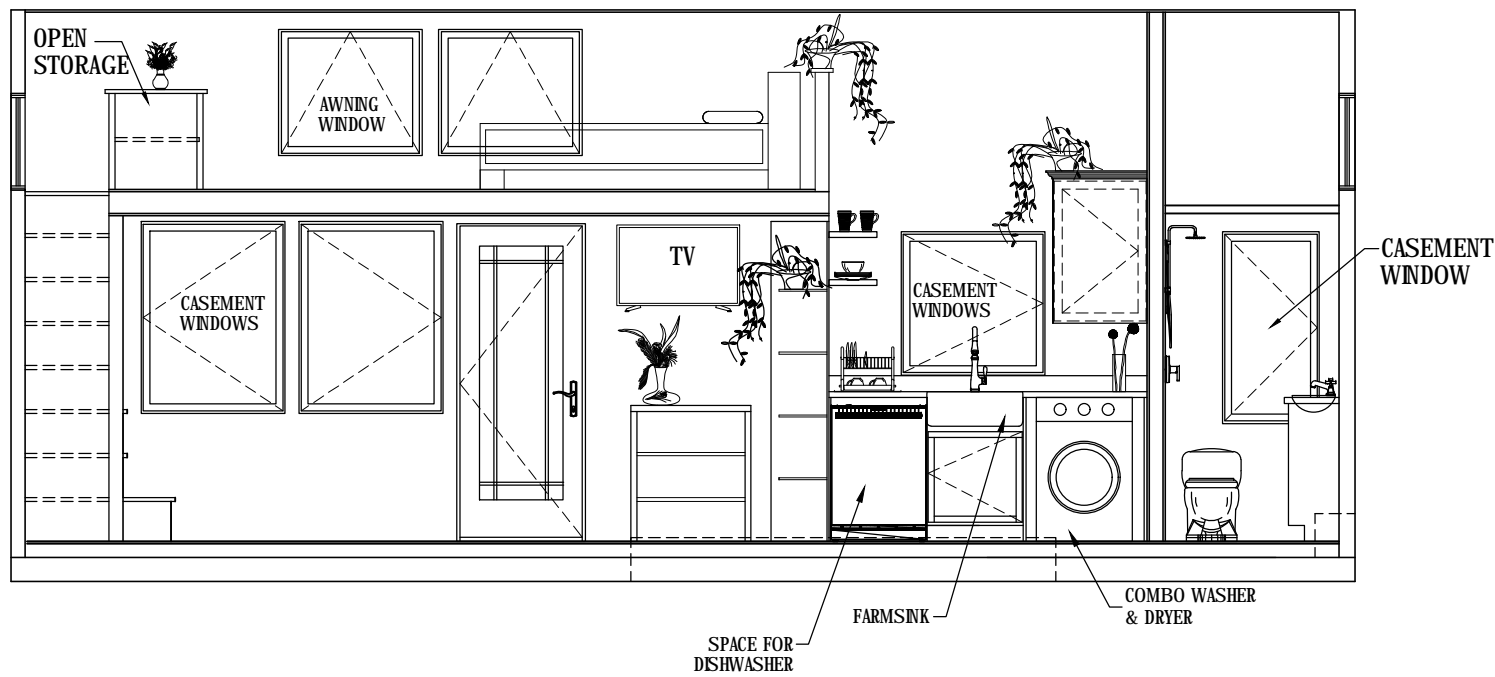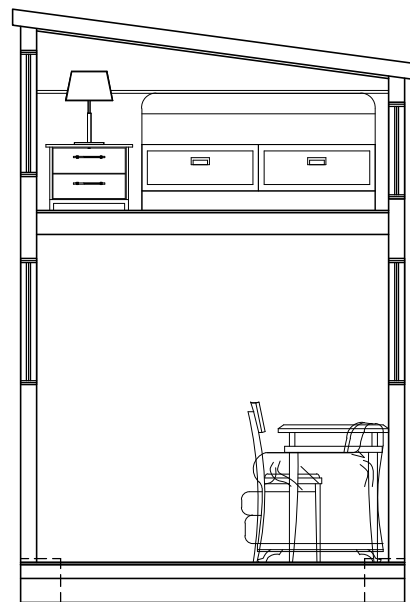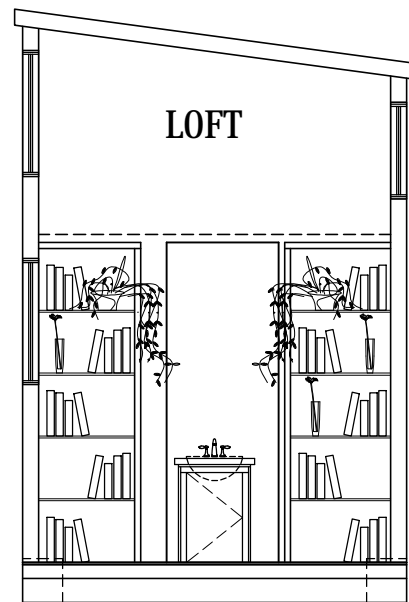

"COMMON MILKWEED" INTERIOR ELEVATIONS

MILKWEED TINY HAUS
 ZIONSVILLE
 Phone: JIM B.: 317.753.9455
 Phone: Kirstin :317.226.9526

 

T.H.O.W
 28' TRAILER

"COMMON MILKWEED"
 MODERN
 INTERIOR ELEVATIONS

revisions:	
date:	drawn by:
8.13.2018	KL
8.27.2018	KL
designed by:	KL
drawn by:	KL
checked by:	
date:	8/13/2018

sheet:
3