


34' TRAILER

"THE GLASSWING" MAIN FLOOR PLAN

SCALE: 1/4"=1'-0"

289 SF MAIN

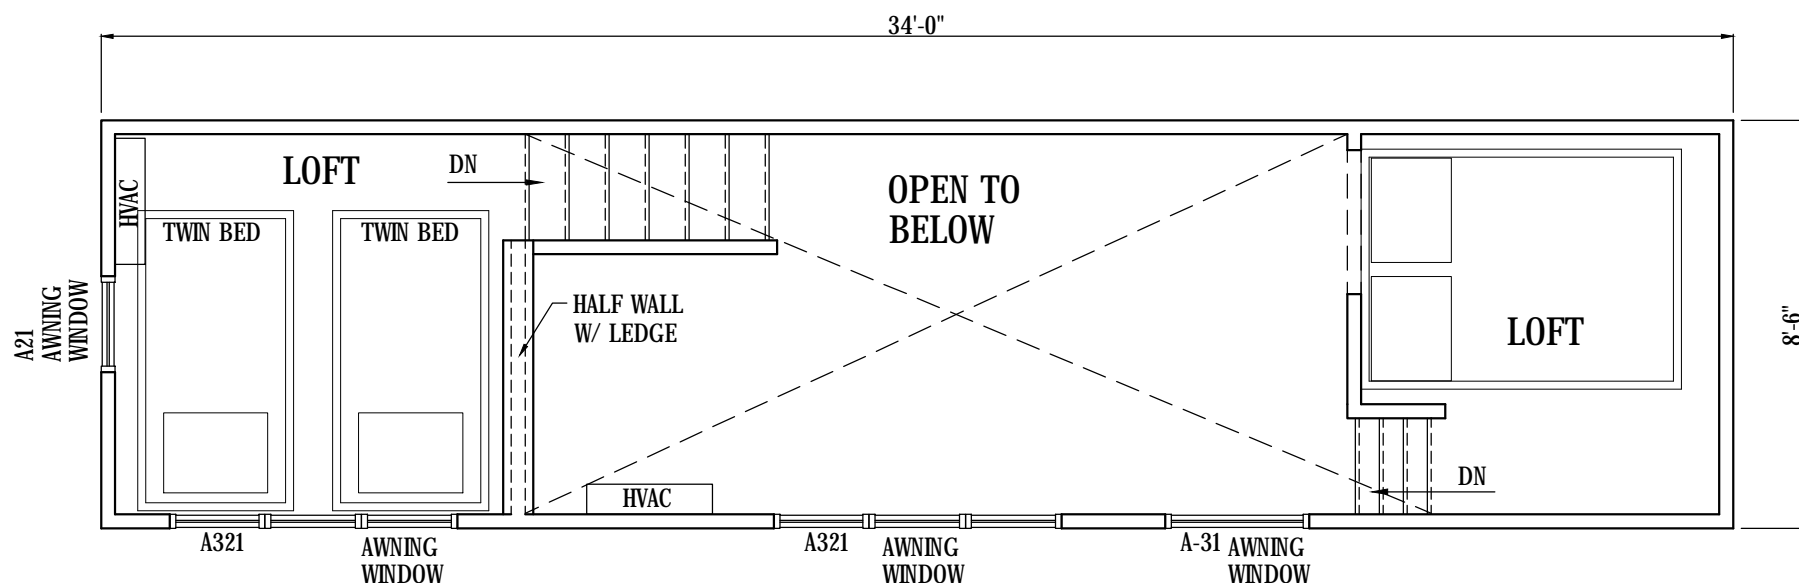


34' TRAILER

"THE GLASSWING" LOFT PLAN

SCALE: 1/4"=1'-0"

140 SF LOFT

MILKWEED TINY HAUS
ZIONSVILLE
Phone: JIM B.: 317.753.9455
Phone: Kirstin :317.226.9526

 


T.H.O.W
34' TRAILER
28' W/6' GOOSENECK

"THE GLASSWING"
CONTEMPORARY II
INTERIOR ELEVATIONS

revisions:	
date:	drawn by:
8/13/2018	KL
designed by:	KL
drawn by:	KL
checked by:	
date:	8/13/2018


sheet:

1

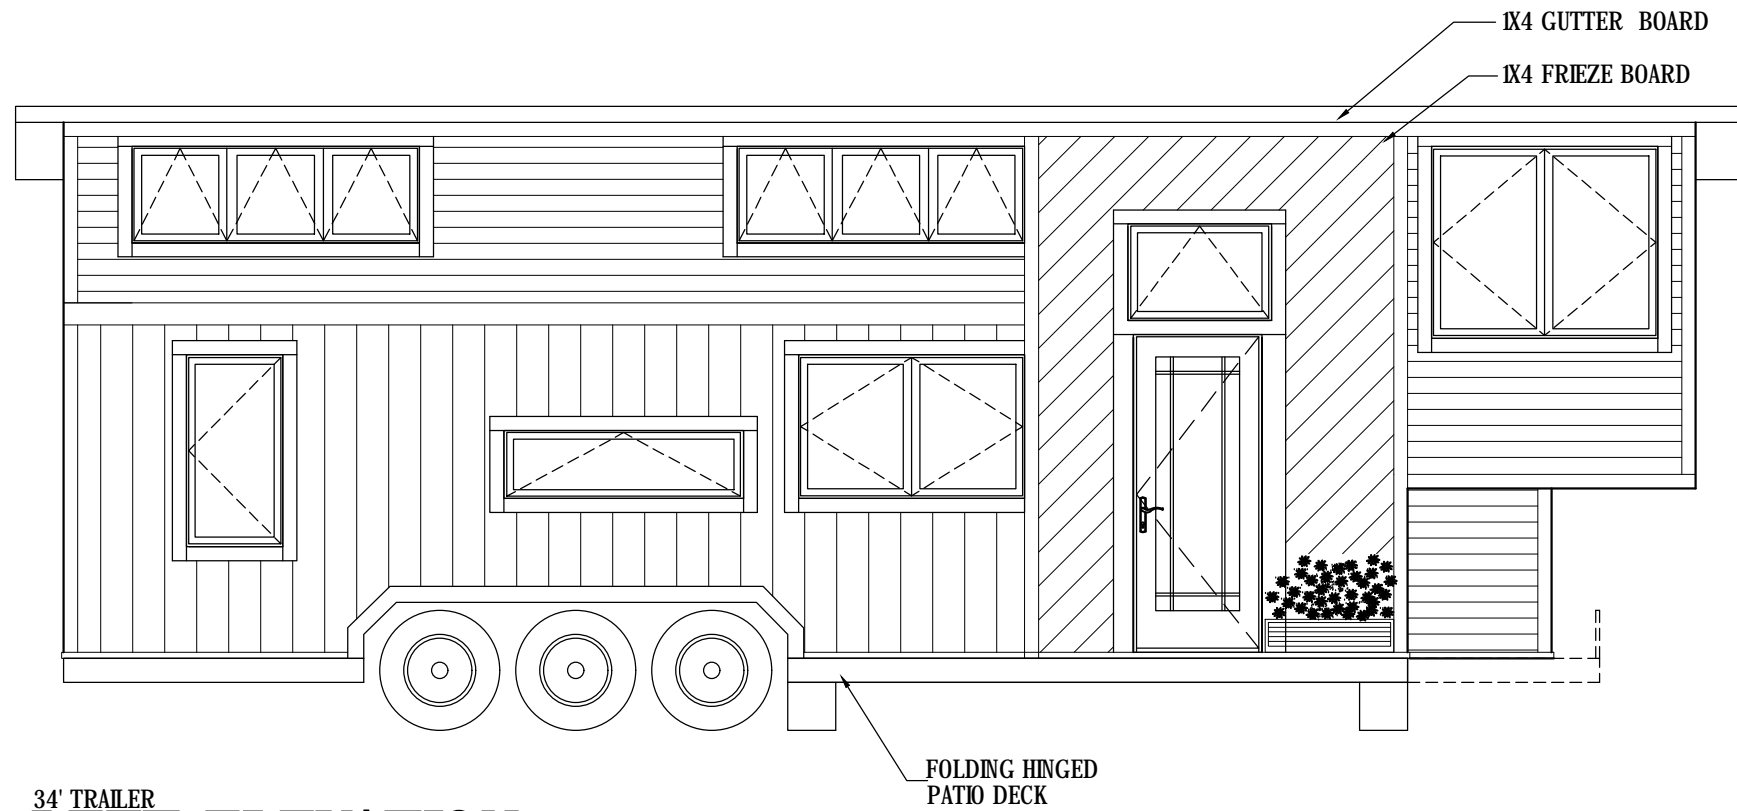


34' TRAILER
LEFT ELEVATION

SCALE: 1/4"=1'-0"

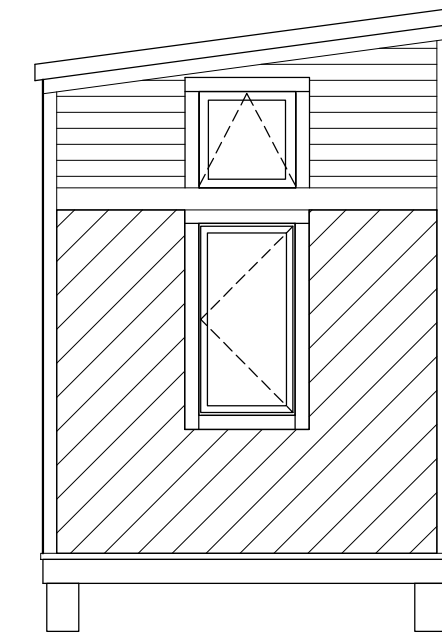


34' TRAILER
REAR ELEVATION

SCALE: 1/4"=1'-0"

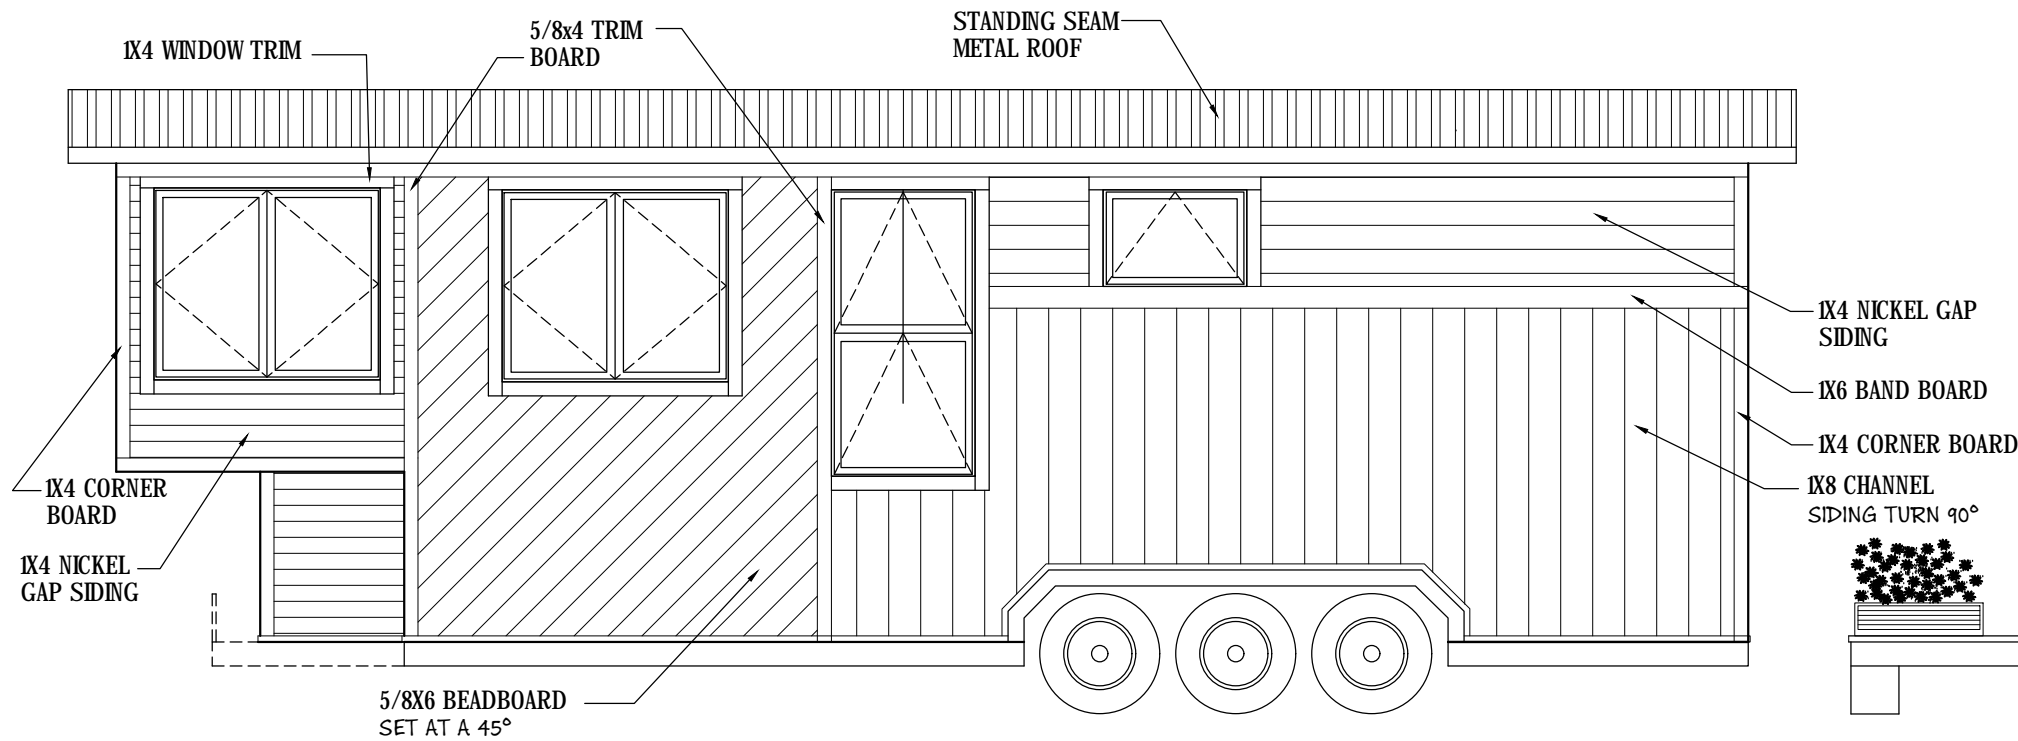

34' TRAILER
RIGHT ELEVATION

SCALE: 1/4"=1'-0"

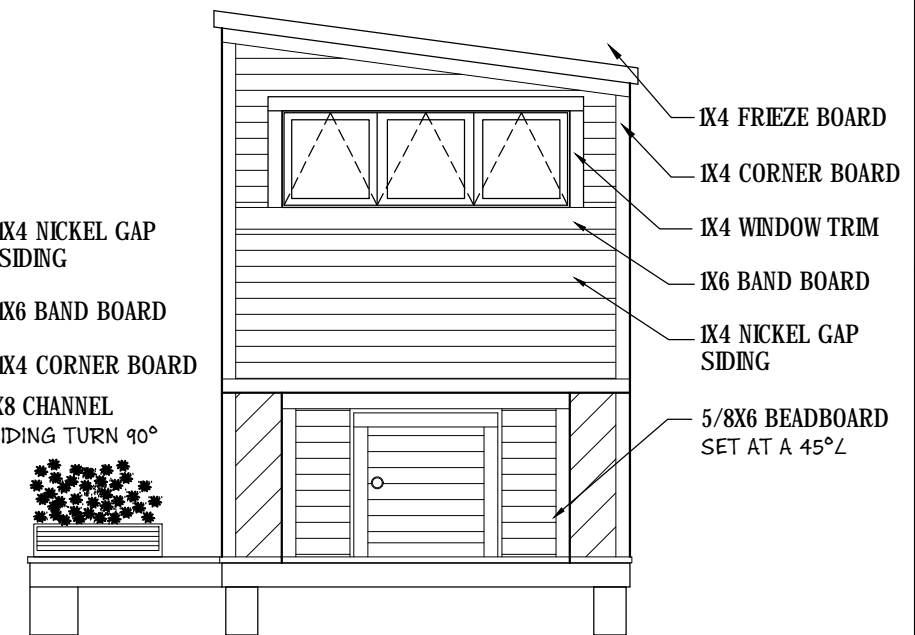


34' TRAILER
FRONT ELEVATION

SCALE: 1/4"=1'-0"

"THE GLASSWING" ELEVATIONS

MILKWEED TINY HAUS
ZIONSVILLE
Phone: JIM B.: 317.753.9455
Phone: Kirstin :317.226.9526


 


T.H.O.W
34' TRAILER
28' W/6' GOOSENECK




**"THE GLASSWING"
CONTEMPORARY II**

revisions:	
date:	drawn by:
8/13/2018	KL
designed by:	KL
drawn by:	KL
checked by:	
date:	8/13/2018

sheet:
2

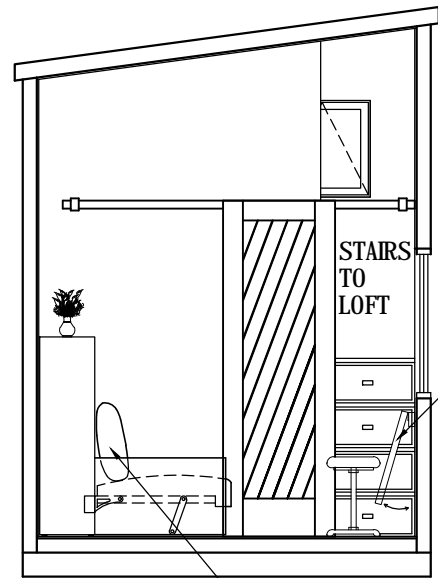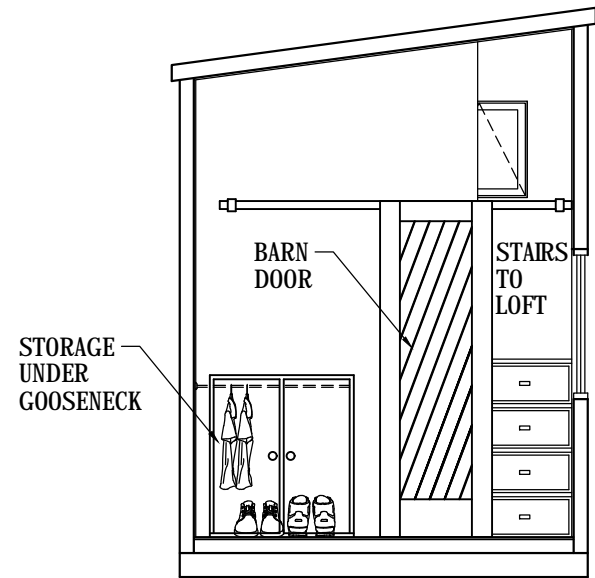


MURPHY BED W/ SOFA

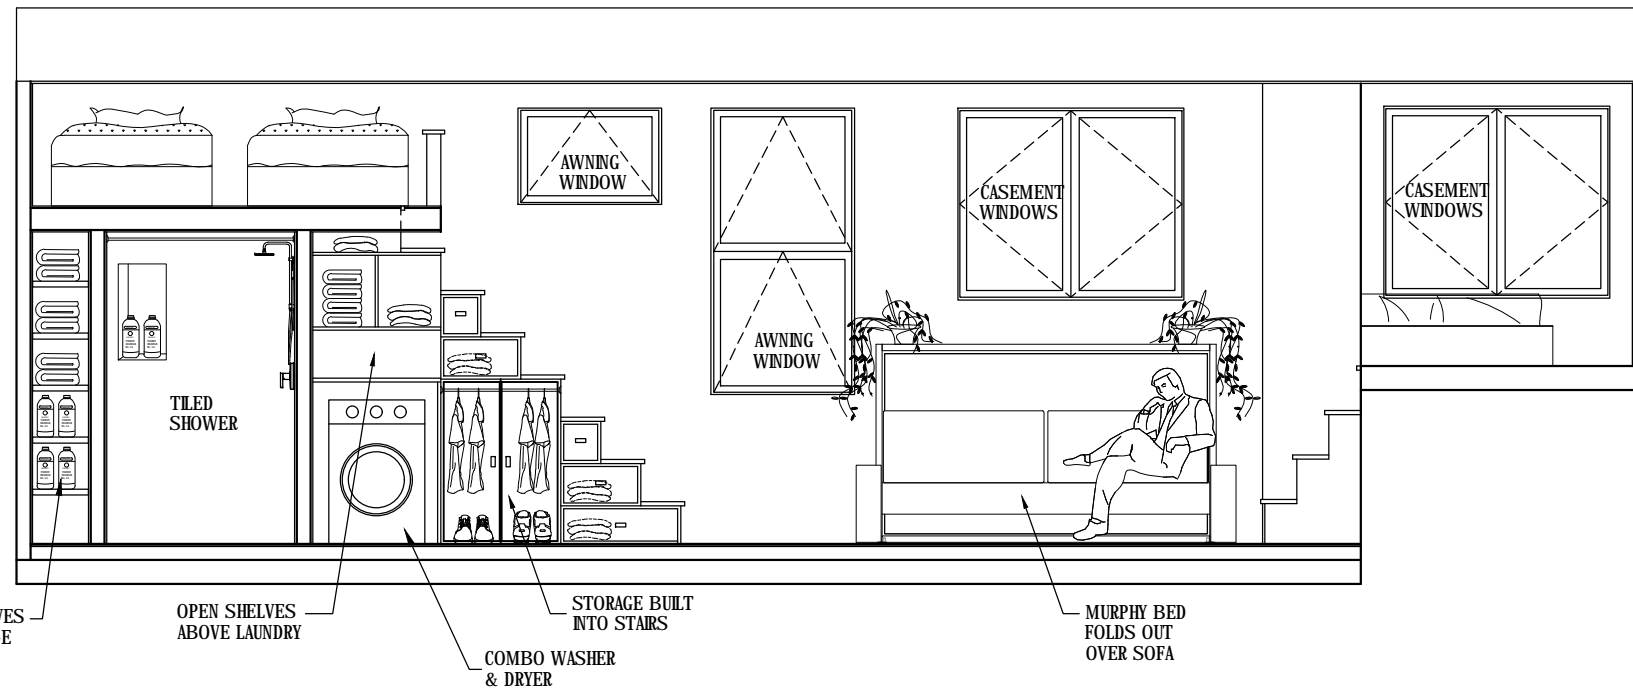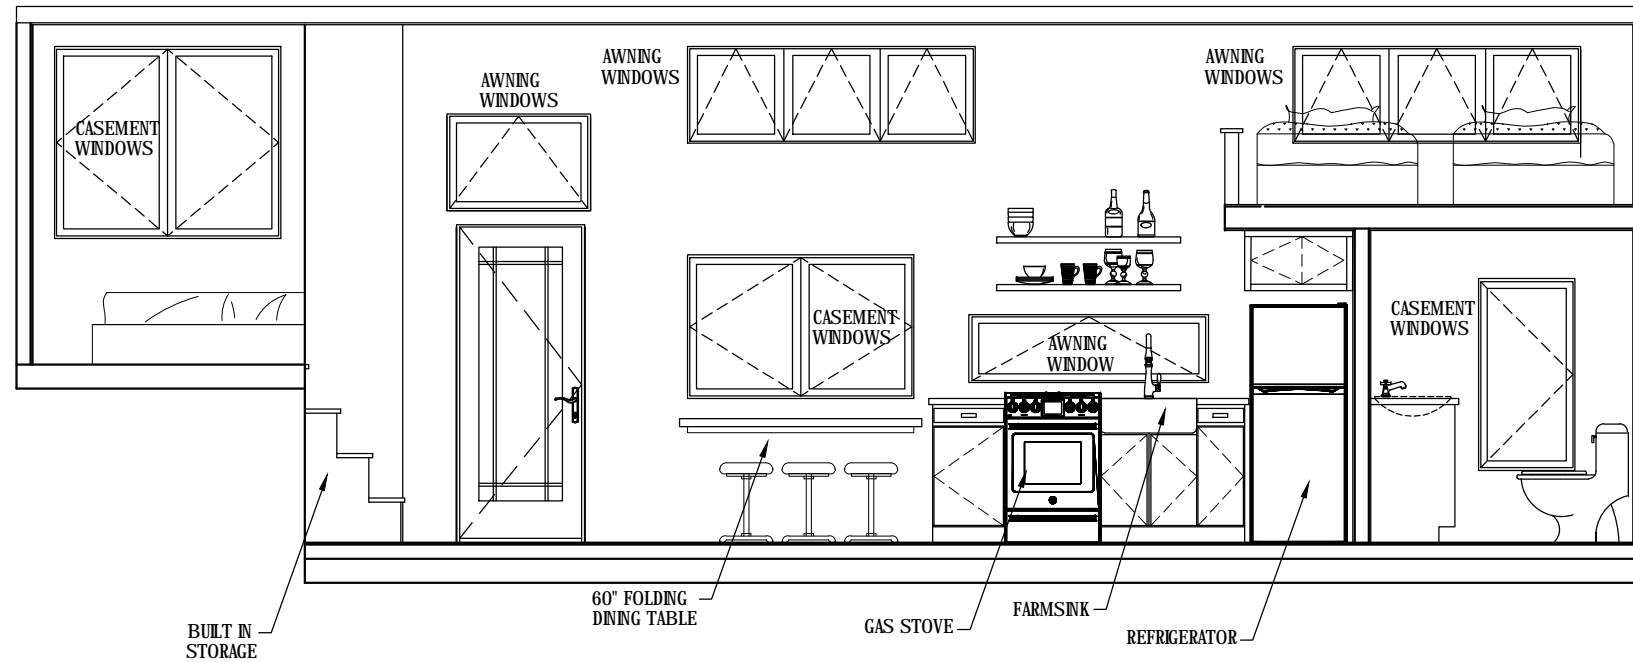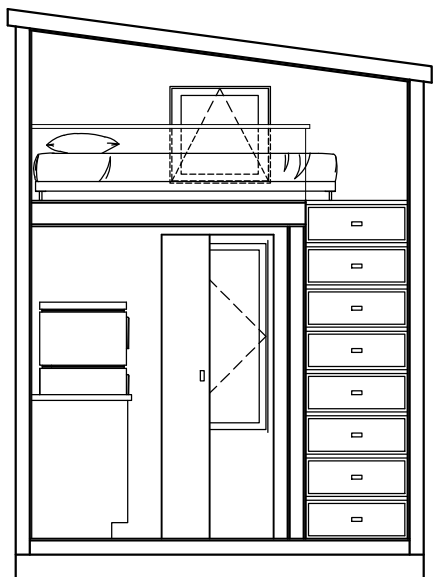

"THE GLASSWING" INTERIOR ELEVATIONS

MILKWEED TINY HAUS
 ZIONSVILLE
 Phone: JIM B.: 317.753.9455
 Phone: Kirstin :317.226.9526

 

T.H.O.W
 34' TRAILER
 28' W/6' GOOSENECK

"THE GLASSWING"
 CONTEMPORARY II
 INTERIOR ELEVATIONS

revisions:	
date:	drawn by:
8/13/2018	KL
designed by:	KL
drawn by:	KL
checked by:	
date:	8/13/2018

sheet:

3