


"THE MONARCH" MAIN FLOOR PLAN

28' TRAILER

224 SF MAIN

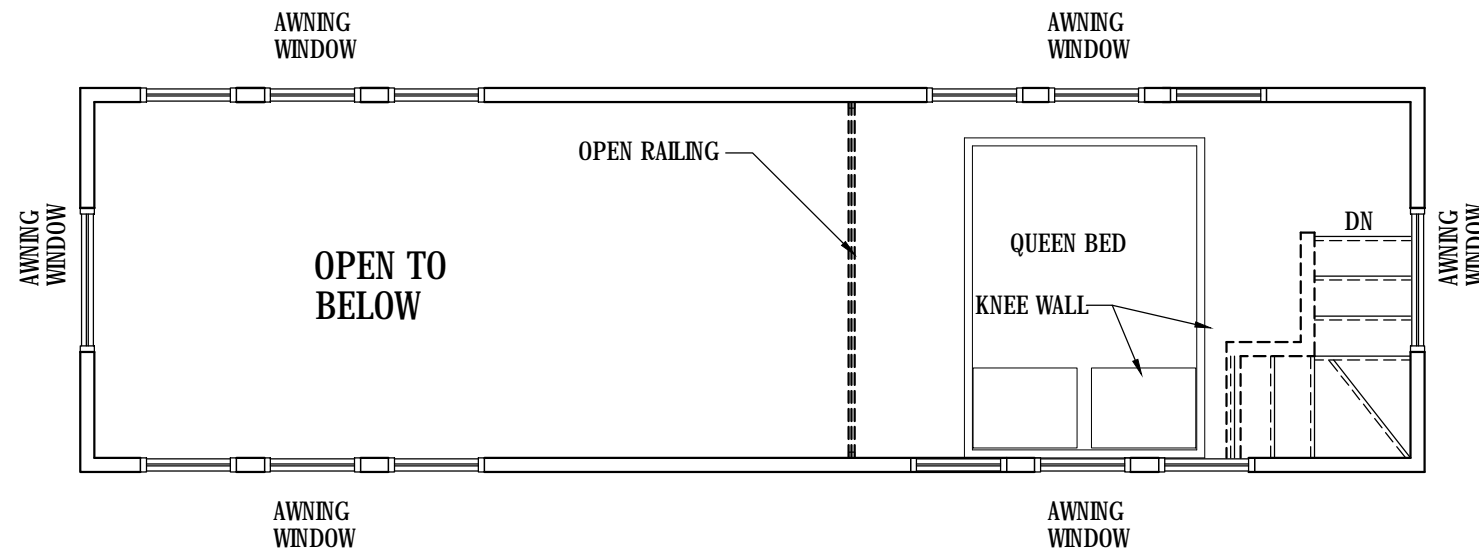


"THE MONARCH" LOFT PLAN

28' TRAILER

96 SF LOFT

MILKWEED TINY HAUS
ZIONSVILLE
Phone: JIM B.: 317.753.9455
Phone: Kirstin :317.226.9526

 


T.H.O.W
28' TRAILER


"THE MONARCH"
CONTEMPORARY

revisions:	
date:	drawn by:
8.13.2018	KL
8.27.2018	KL
.	.
.	.
designed by:	KL
drawn by:	KL
checked by:	
date:	8/13/2018


sheet
1

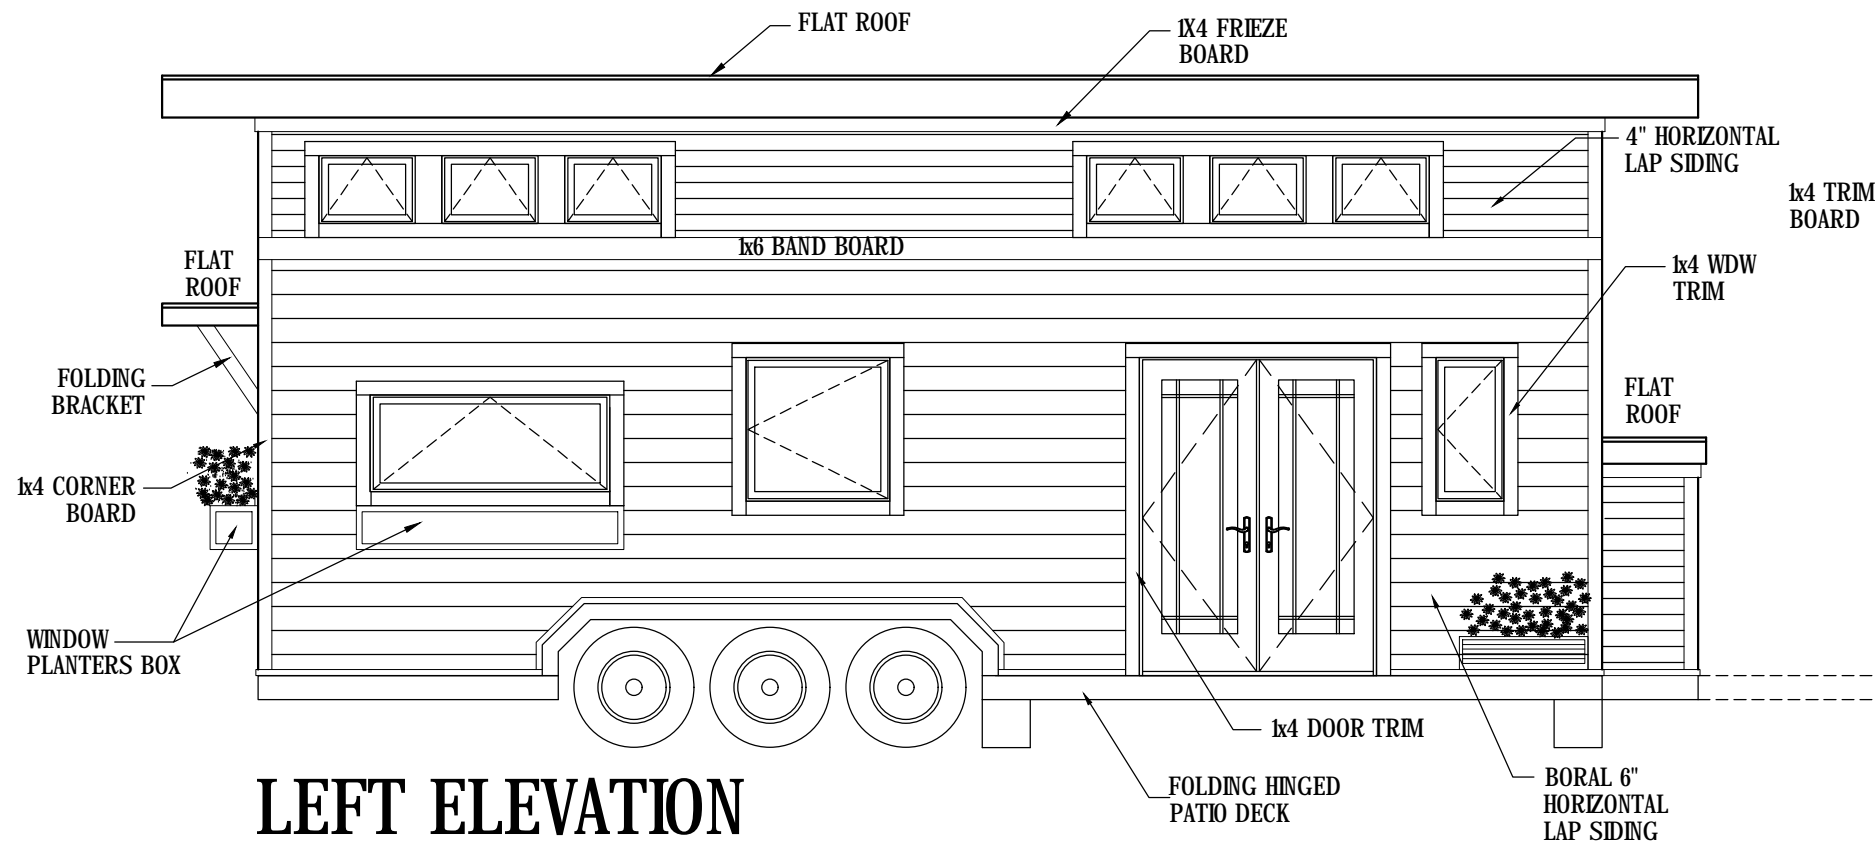


LEFT ELEVATION

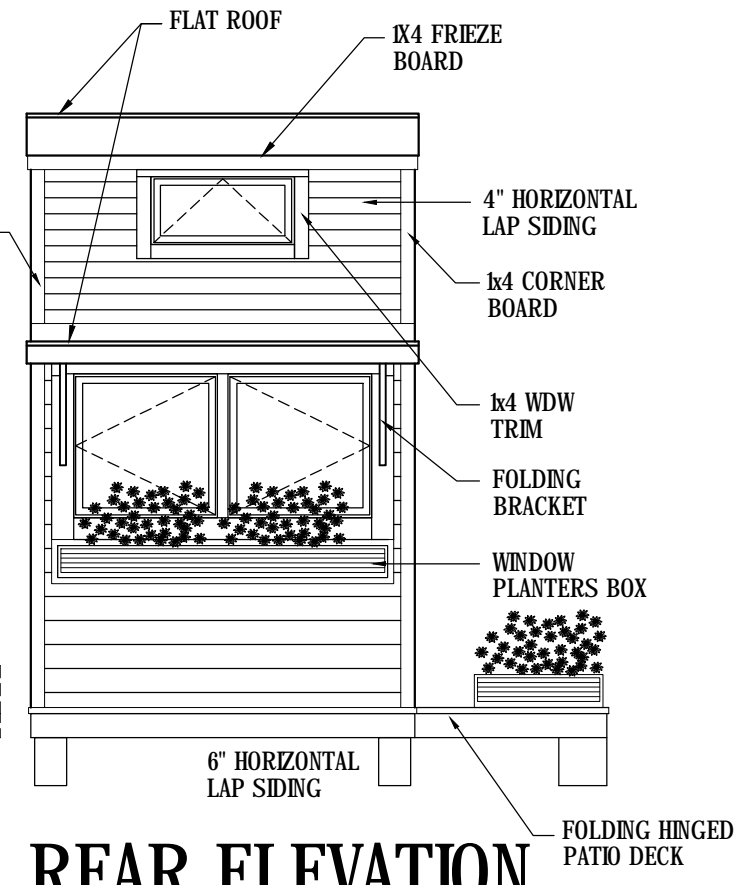

REAR ELEVATION

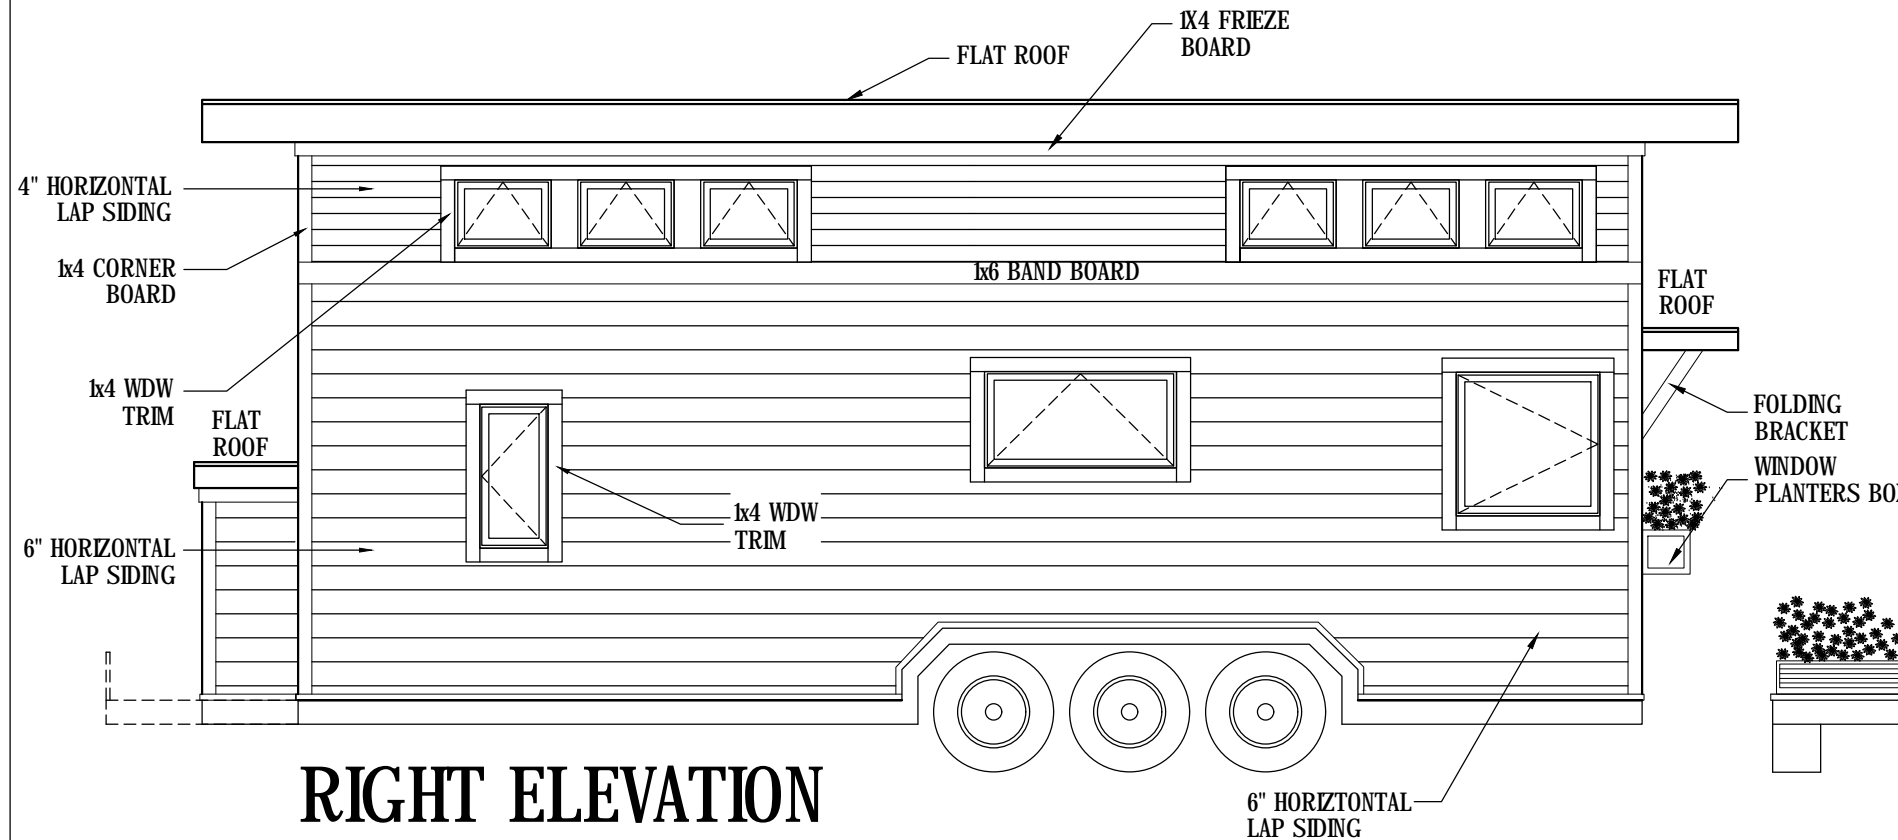


RIGHT ELEVATION

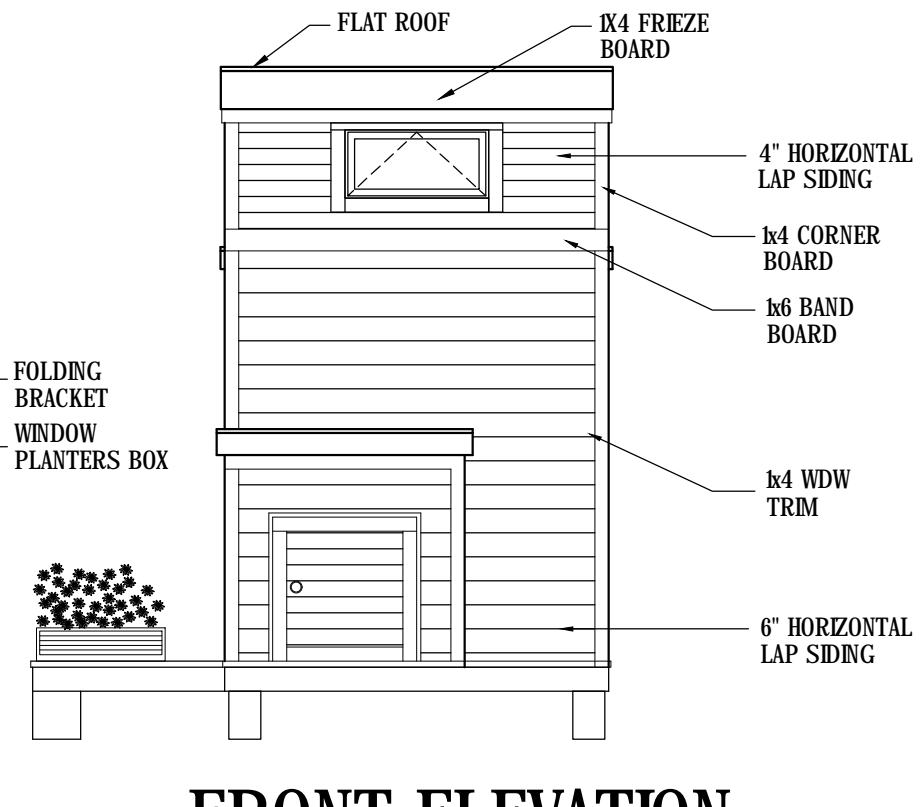

FRONT ELEVATION

"THE MONARCH"



MILKWEED TINY HAUS
 ZIONSVILLE
 Phone: JIM B.: 317.753.9455
 Phone: Kirstin :317.226.9526

 


T.H.O.W
 28' TRAILER

"THE MONARCH"
 CONTEMPORARY


revisions:	
date:	drawn by:
8.13.2018	KL
8.27.2018	KL
designed by:	KL
drawn by:	KL
checked by:	
date:	8/13/2018

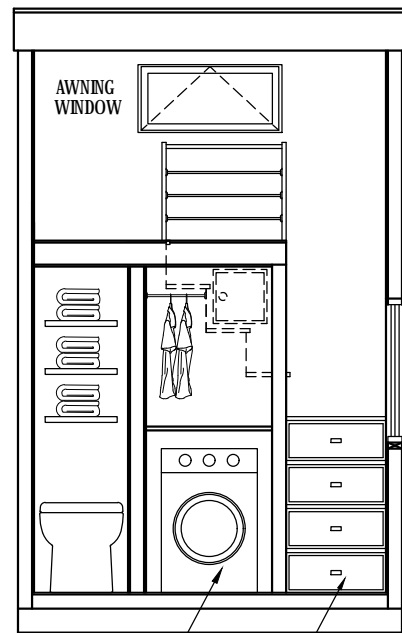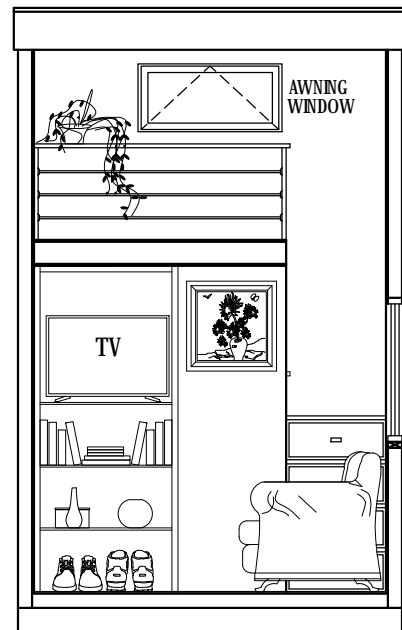


COMBO WASHER & DRYER
BUILT IN STORAGE IN STAIRS

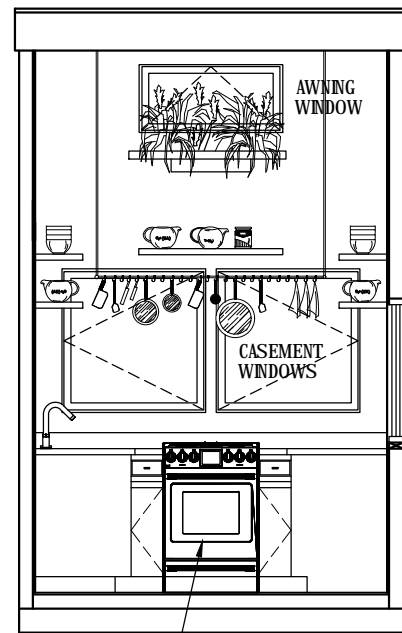

GAS STOVE

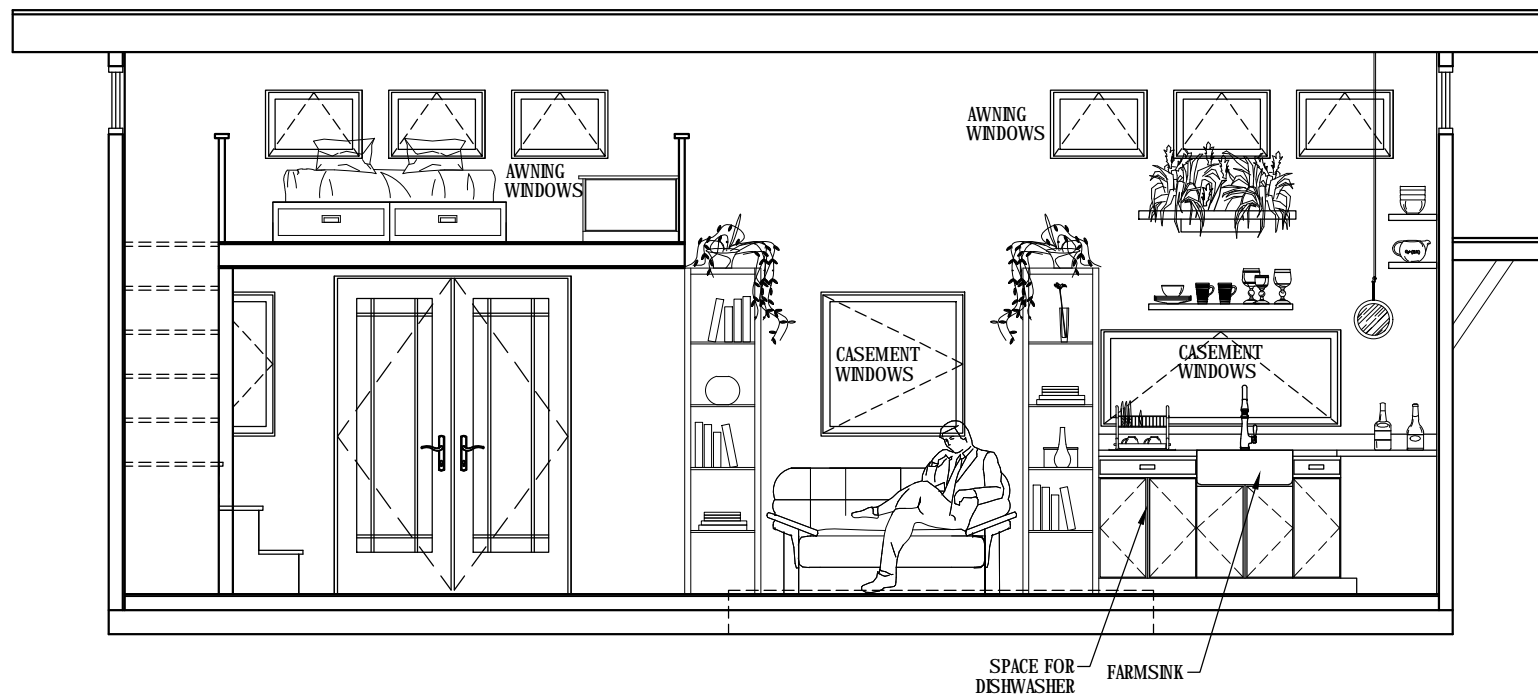

SPACE FOR DISHWASHER
FARMSINK

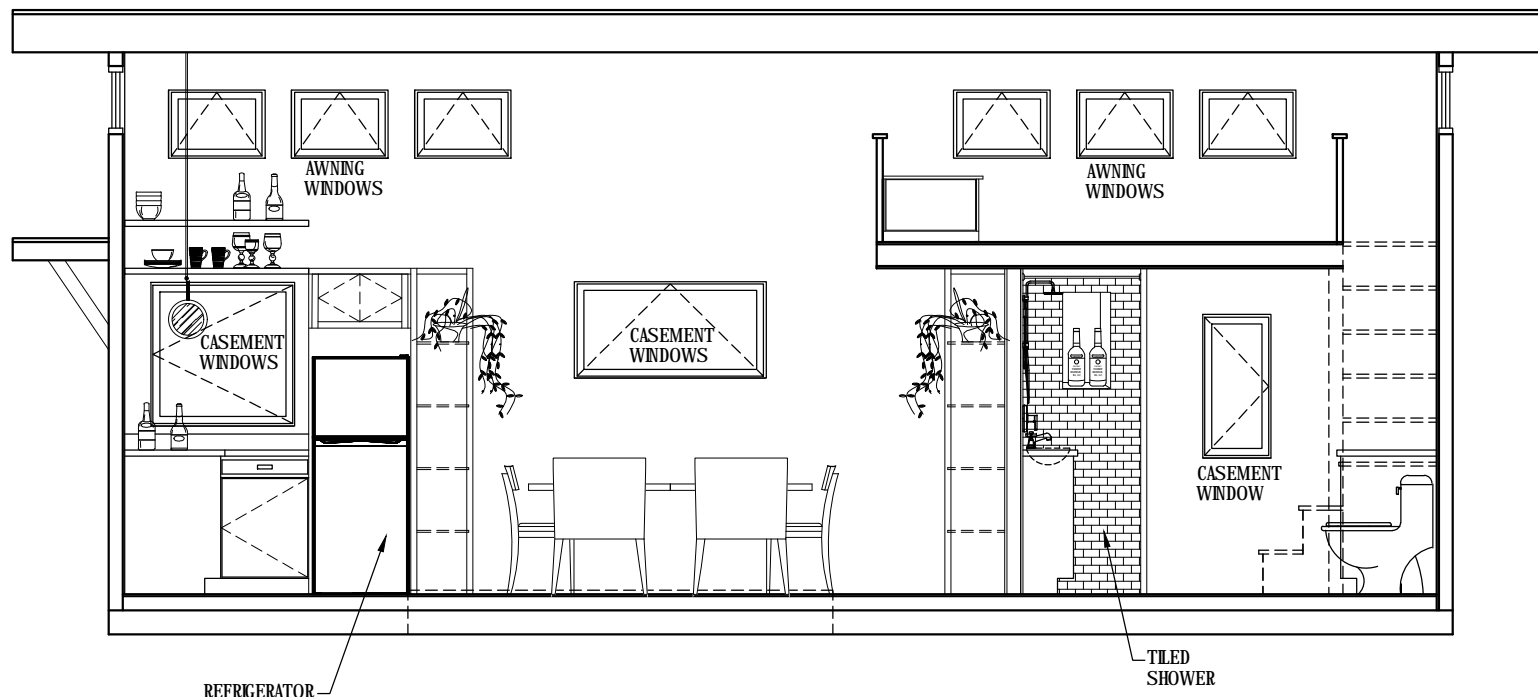

REFRIGERATOR

TILED SHOWER

"THE MONARCH" INTERIOR ELEVATIONS

MILKWEED TINY HAUS
ZIONSVILLE
Phone: JIM B.: 317.753.9455
Phone: Kirstin :317.226.9526

T.H.O.W
28' TRAILER

"THE MONARCH"
CONTEMPORARY
INTERIOR ELEVATIONS

revisions:	
date:	drawn by:
8.13.2018	KL
8.27.2018	KL
designed by:	KL
drawn by:	KL
checked by:	
date:	8/13/2018