


## "THE TIGER MOTH" MAIN FLOOR PLAN

28' TRAILER

224 SF MAIN

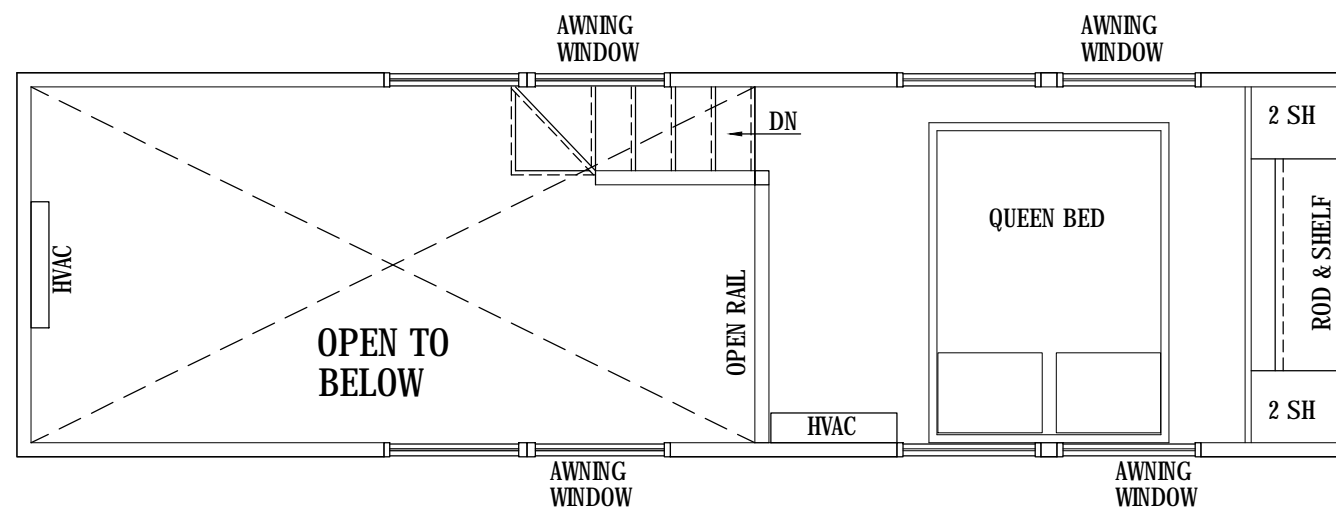


## "THE TIGER MOTH" LOFT PLAN

28' TRAILER

125 SF LOFT

MILKWEED TINY HAUS  
ZIONSVILLE  
Phone: JIM B.: 317.753.9455  
Phone: Kirstin :317.226.9526

 


T.H.O.W  
28' TRAILER

"THE TIGER MOTH"  
PRAIRIE


revisions:	
date:	drawn by:
8.13.2018	KL
8.27.2018	KL
.	.
.	.
designed by:	KL
drawn by:	KL
checked by:	
date:	8/13/2018

sheet:


1

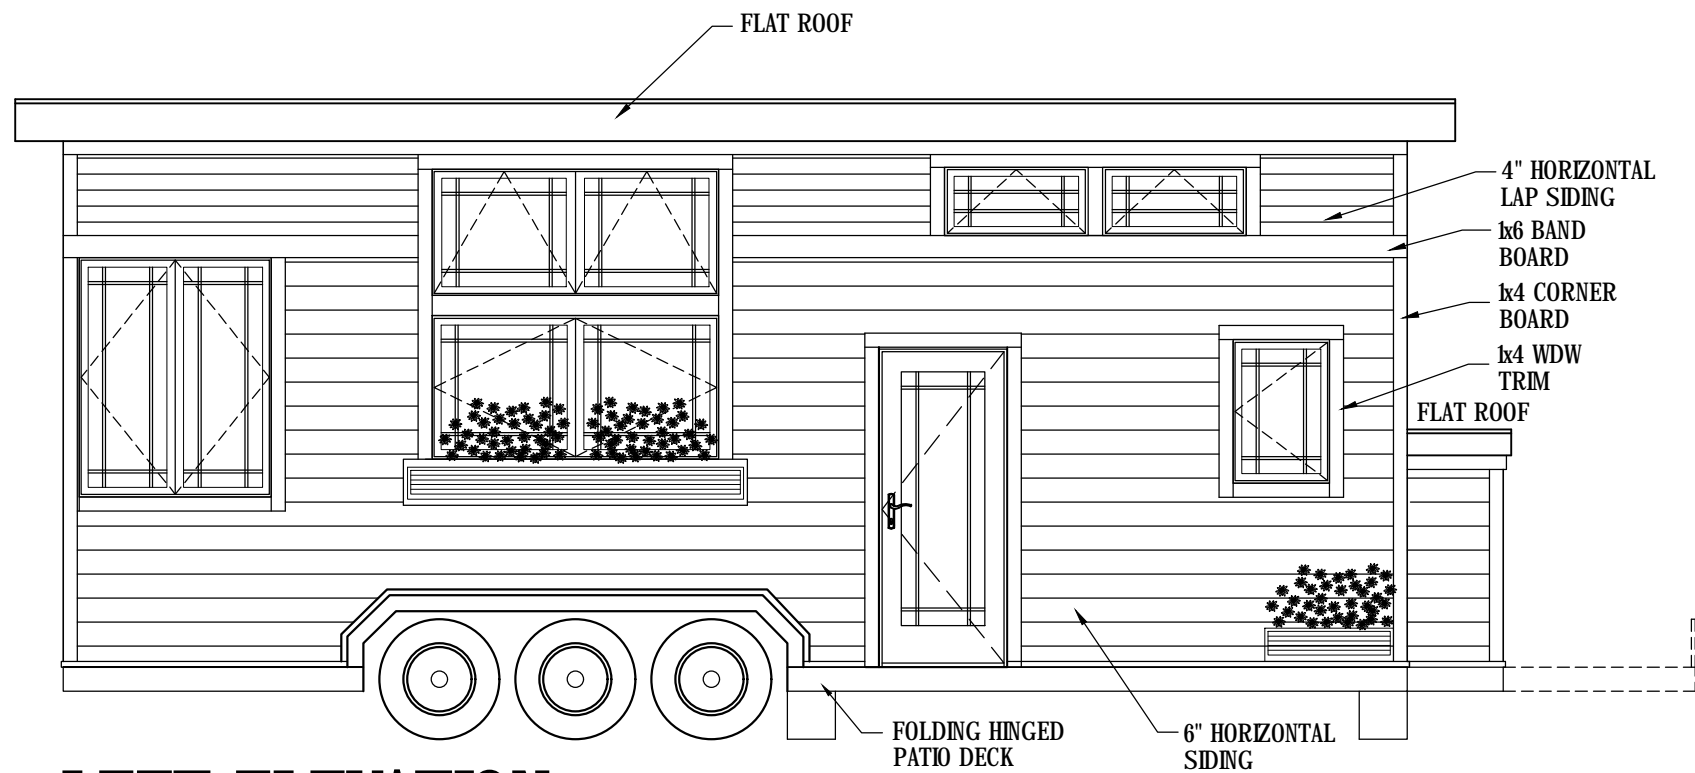


**LEFT ELEVATION**

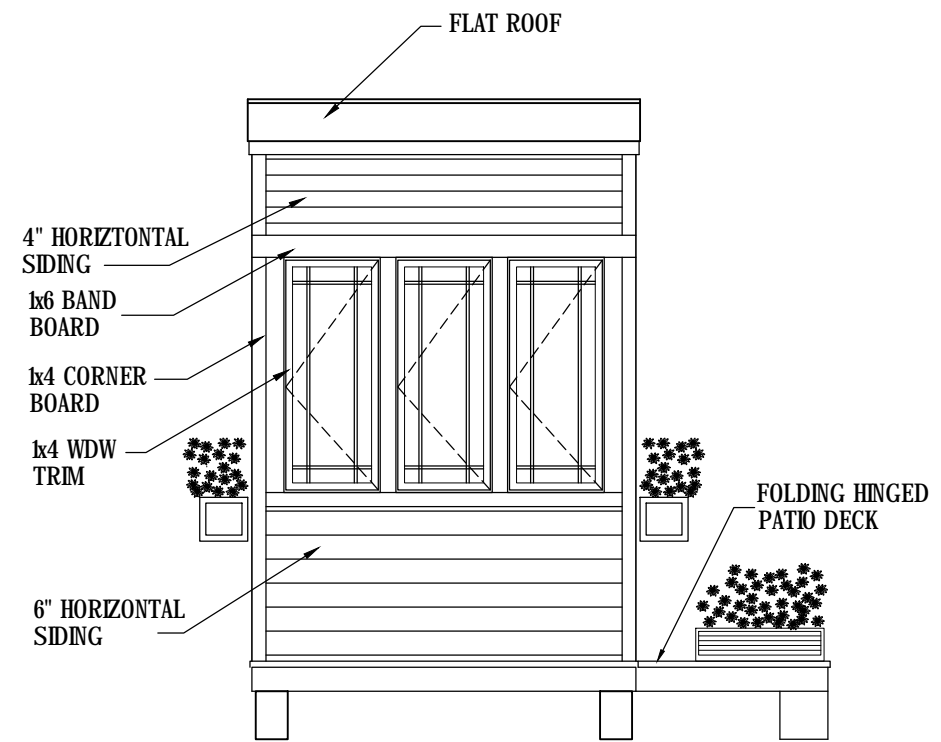

**REAR ELEVATION**

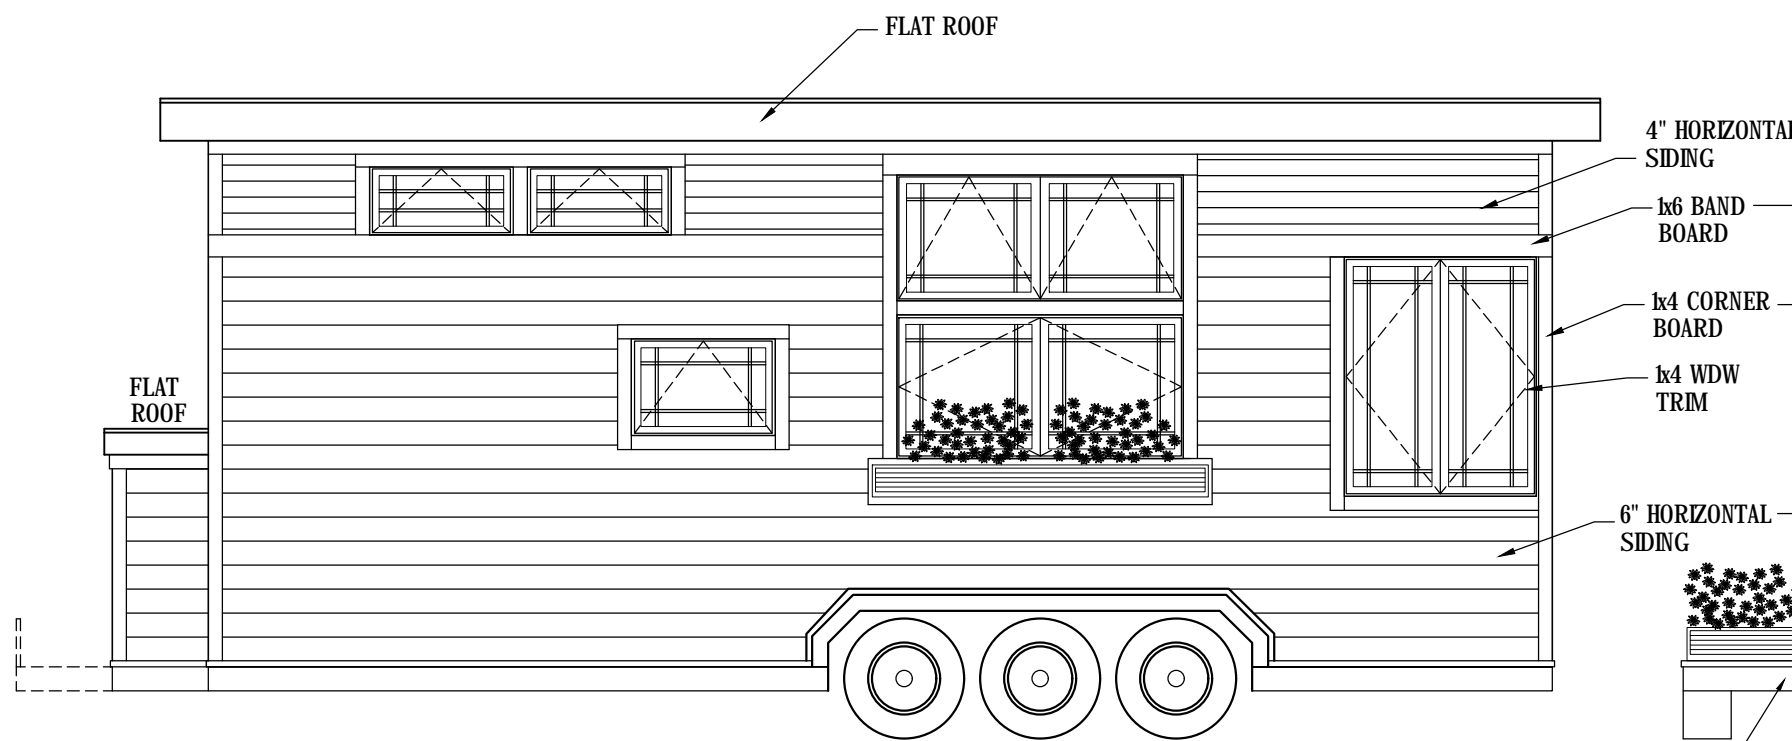


**RIGHT ELEVATION**

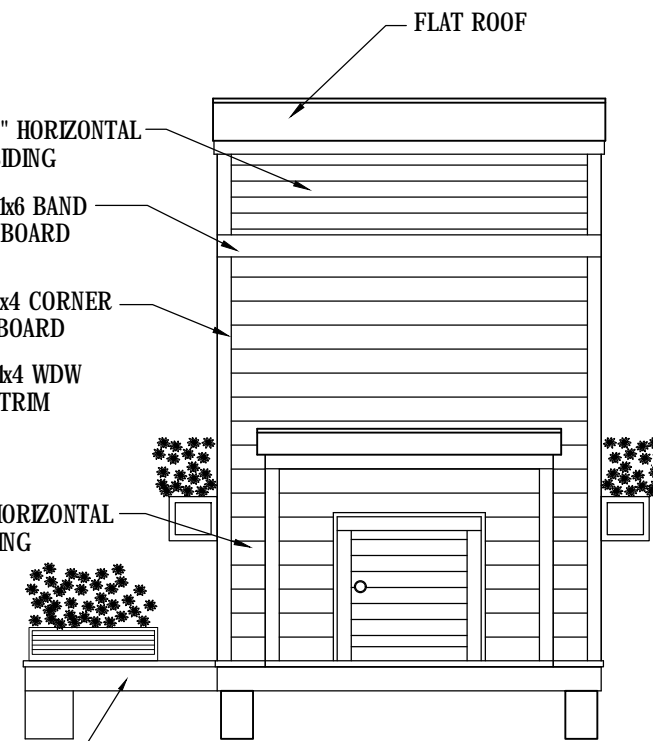

**FRONT ELEVATION**

**"THE TIGER MOTH"**

MILKWEED TINY HAUS  
 ZIONSVILLE  
 Phone: JIM B.: 317.753.9455  
 Phone: Kirstin :317.226.9526

 





**T.H.O.W**  
 28' TRAILER

**"THE TIGER MOTH"**  
**PRAIRIE**

revisions:	
date:	drawn by:
8.13.2018	KL
8.27.2018	KL
designed by:	KL
drawn by:	KL
checked by:	
date:	8/13/2018


sheet:

**2**

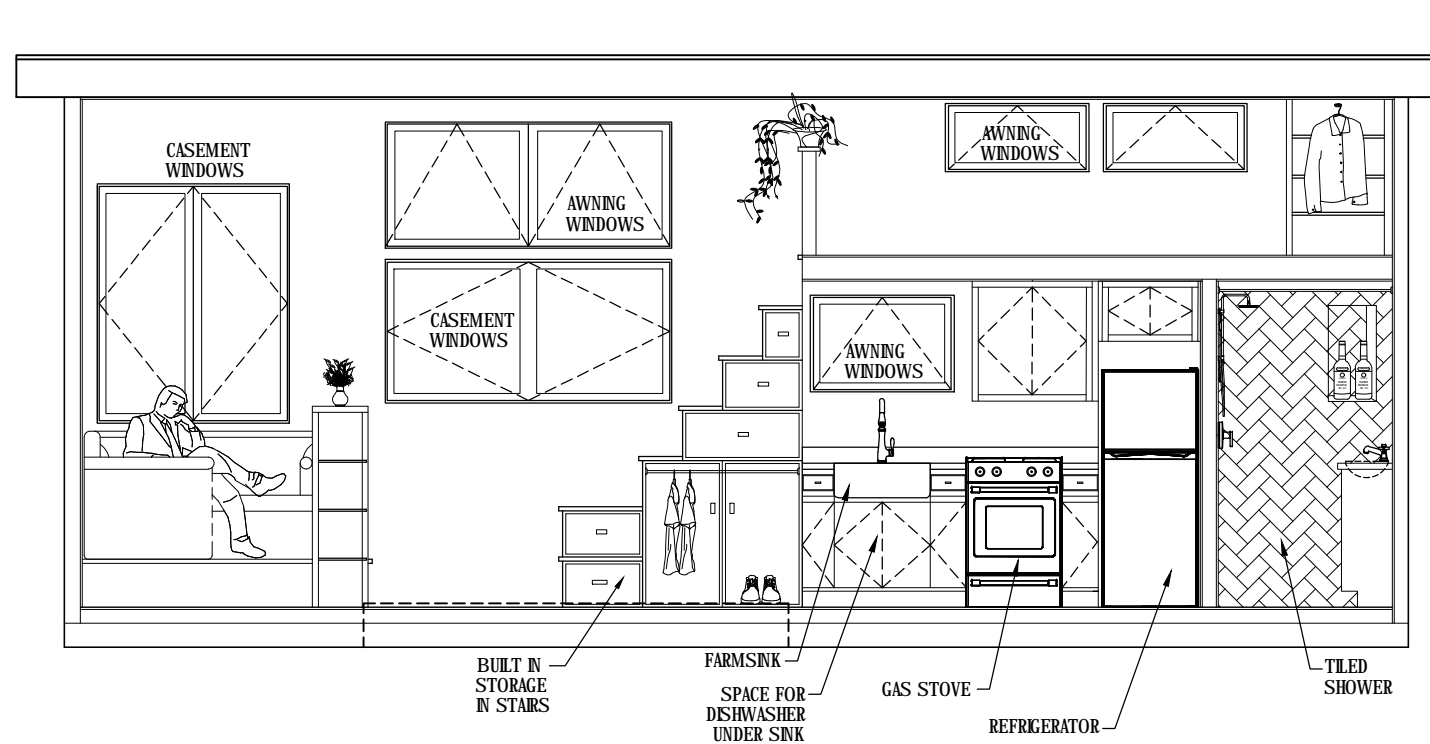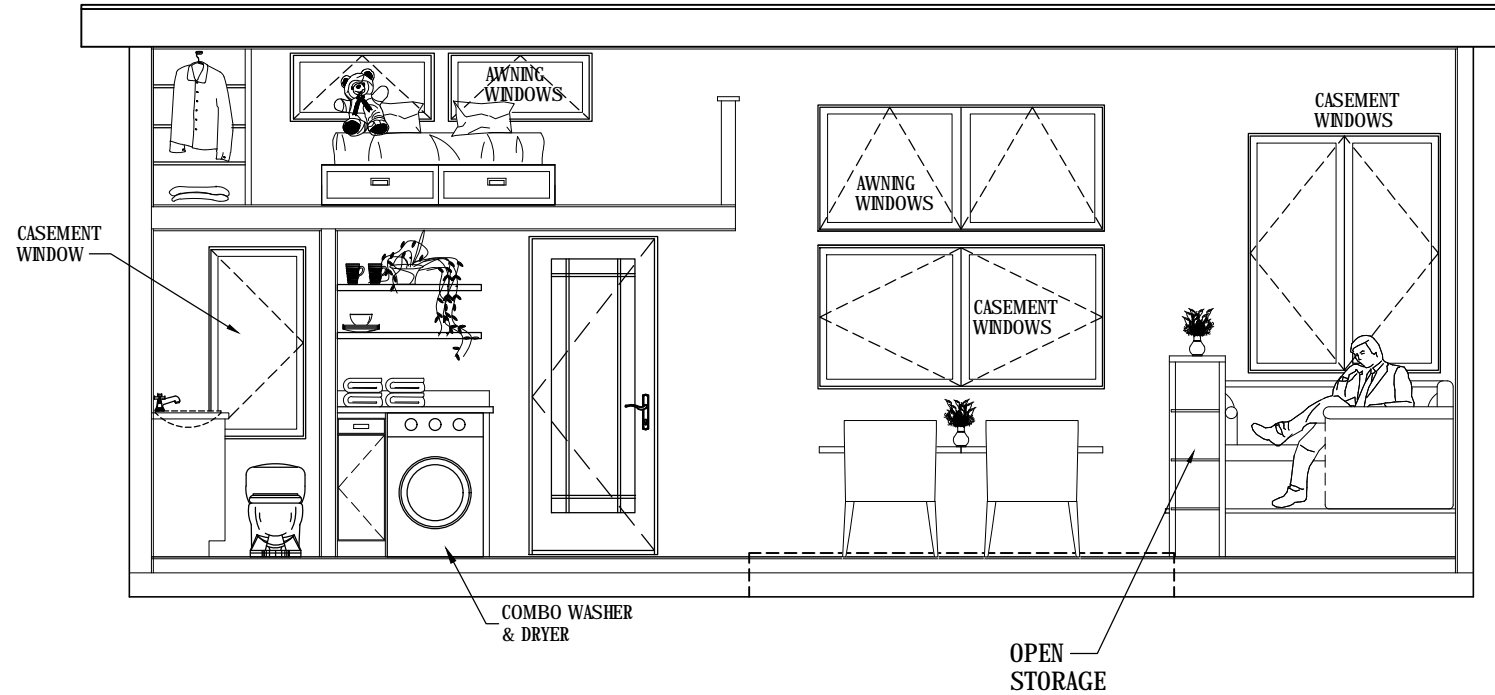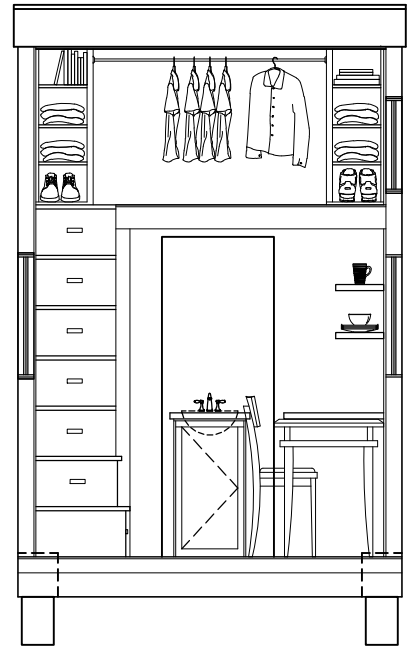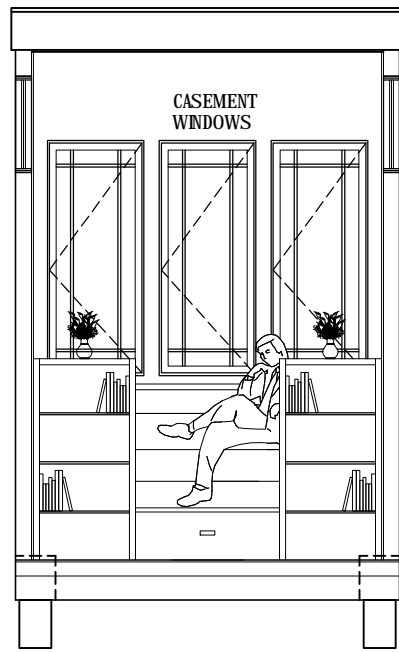

# "THE TIGER MOTH" INTERIOR ELEVATIONS

MILKWEED TINY HAUS  
 ZIONSVILLE  
 Phone: JIM B.: 317.753.9455  
 Phone: Kirstin :317.226.9526

 

T.H.O.W  
 28' TRAILER

"THE TIGER MOTH"  
 PRAIRIE  
 INTERIOR ELEVATIONS

revisions:	
date:	drawn by:
8.13.2018	KL
8.27.2018	KL
designed by:	KL
drawn by:	KL
checked by:	
date:	8/13/2018

sheet:

3