


THE WANDERER MAIN FLOOR PLAN

24' TRAILER

208 SF MAIN

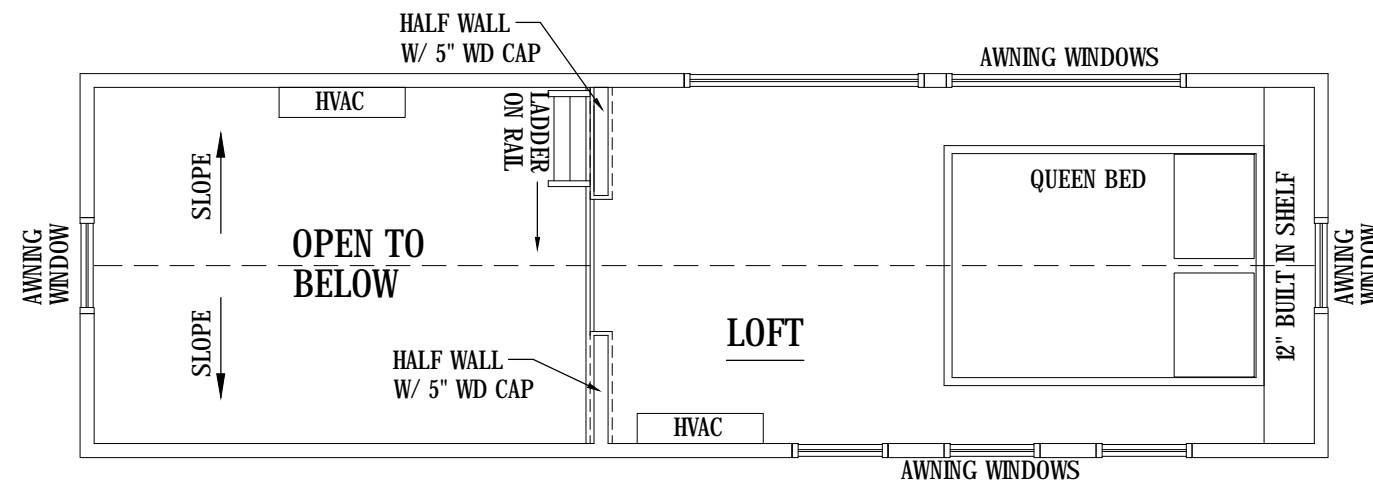


THE WANDERER LOFT PLAN

24' TRAILER

122 SF LOFT

MILKWEED TINY HAUS
ZIONSVILLE
Phone: JIM B.: 317.753.9455
Phone: Kirstin :317.226.9526

 


T.H.O.W
24' TRAILER


"THE WANDERER"
FARMHOUSE

revisions:	
date:	drawn by:
8.13.2018	KL
8.27.2018	KL
.	.
.	.
designed by:	KL
drawn by:	KL
checked by:	
date:	8/13/2018


sheet:
1

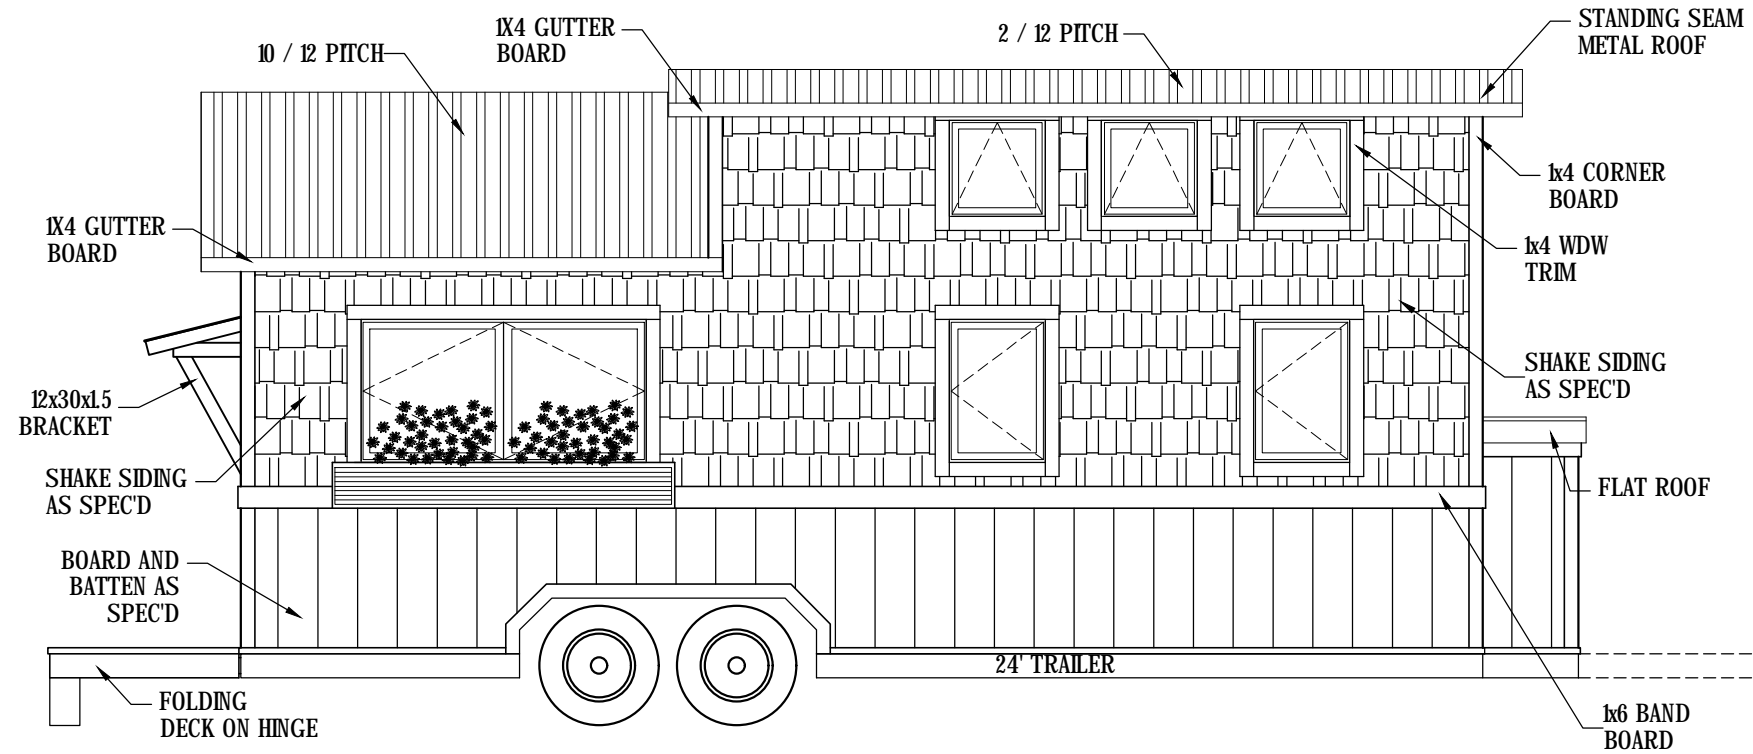


LEFT ELEVATION

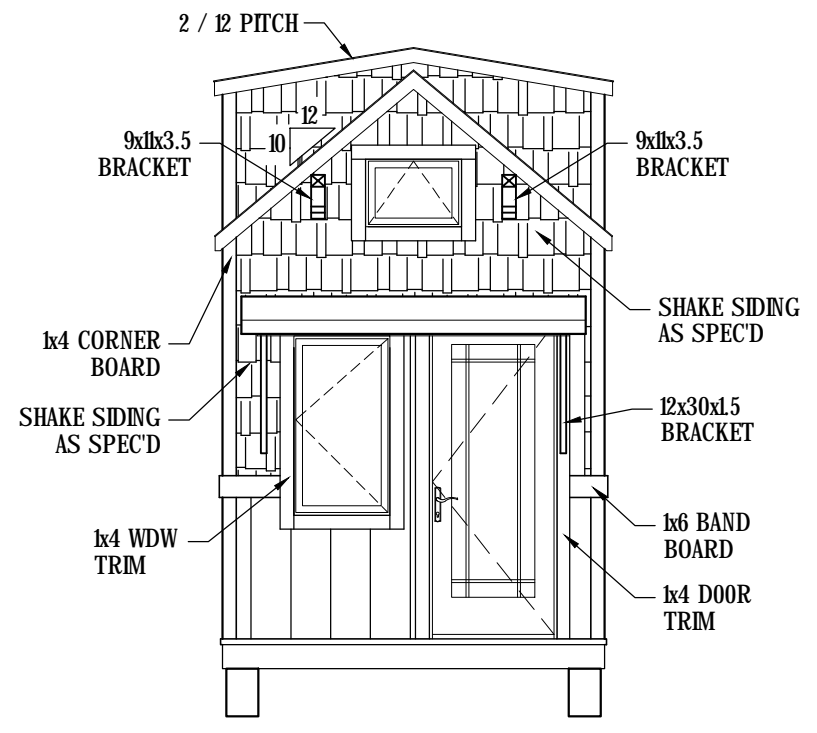

REAR ELEVATION

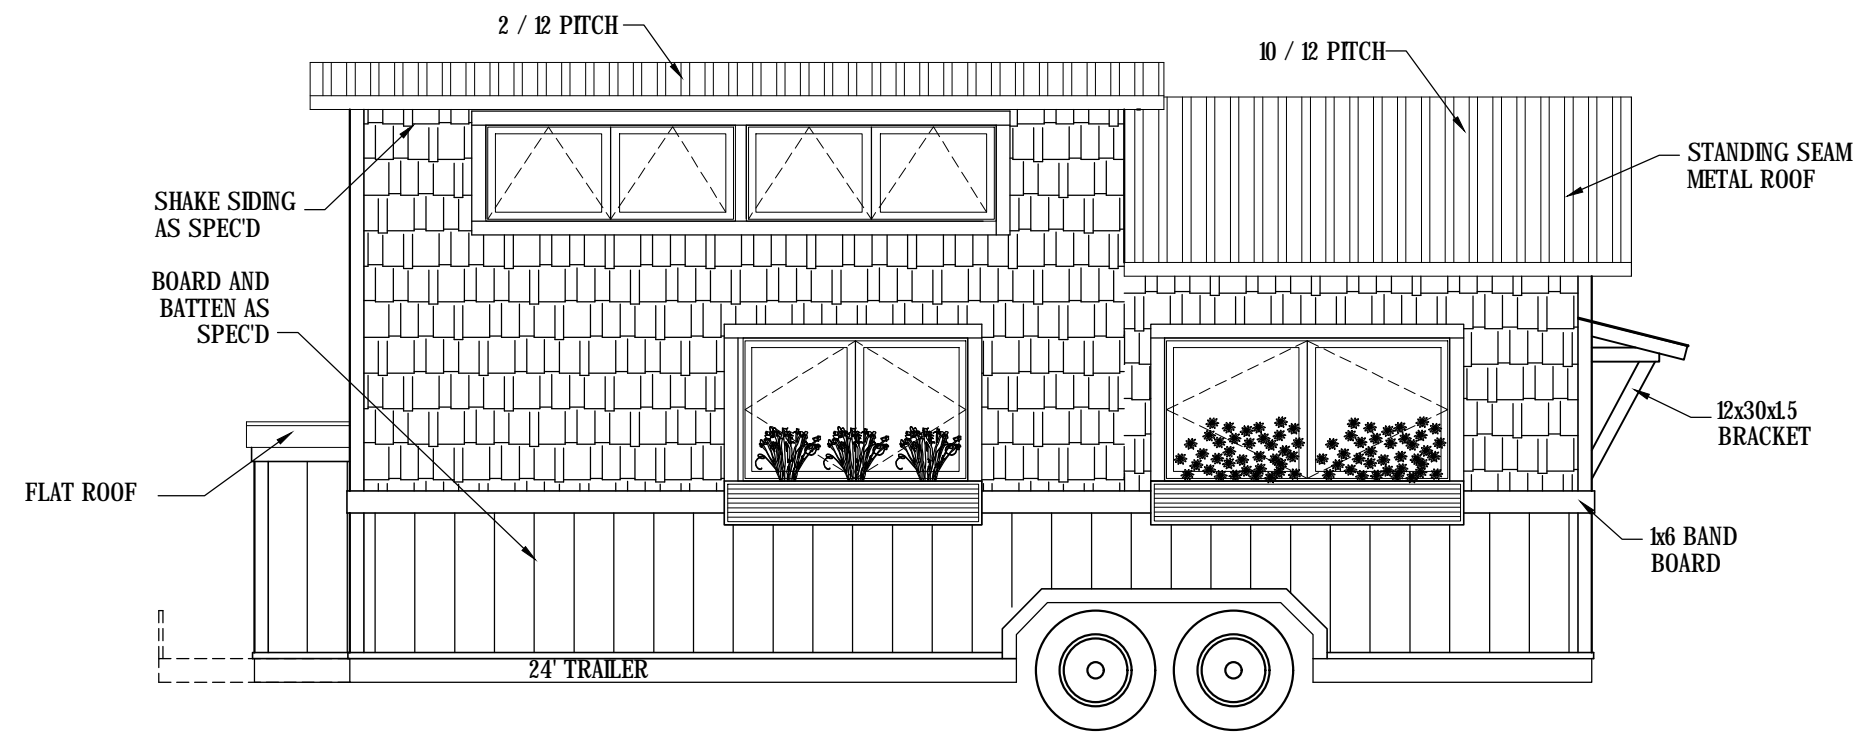

RIGHT ELEVATION

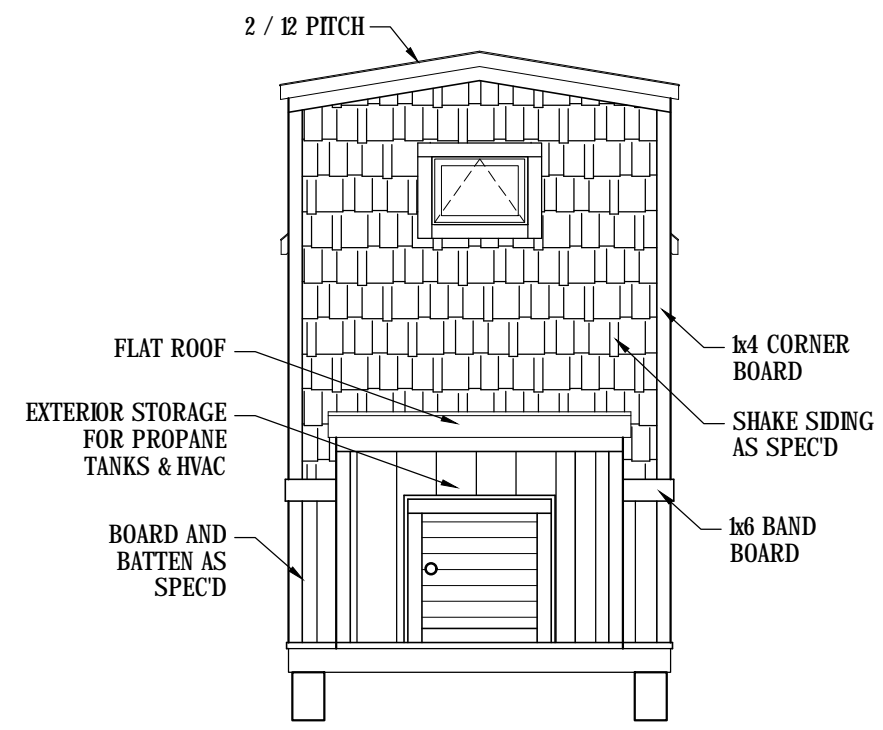

FRONT ELEVATION





MILKWEED TINY HAUS
ZIONSVILLE
Phone: JIM B.: 317.753.9455
Phone: Kirstin :317.226.9526

T.H.O.W
24' TRAILER

"THE WANDERER"
FARMHOUSE

revisions:	
date:	drawn by:
8.13.2018	KL
8.27.2018	KL
designed by:	KL
drawn by:	KL
checked by:	
date:	8/13/2018

sheet:
2

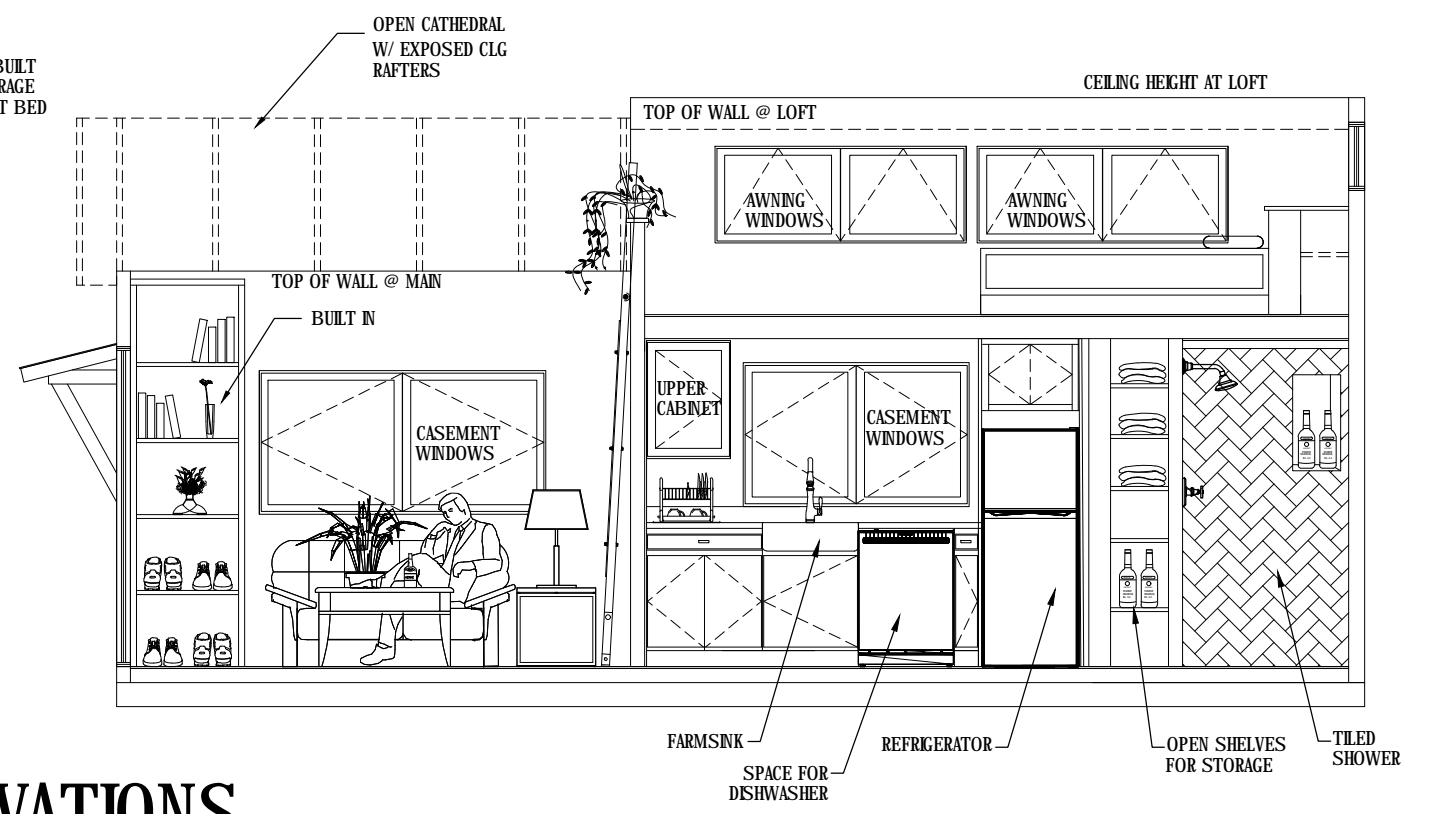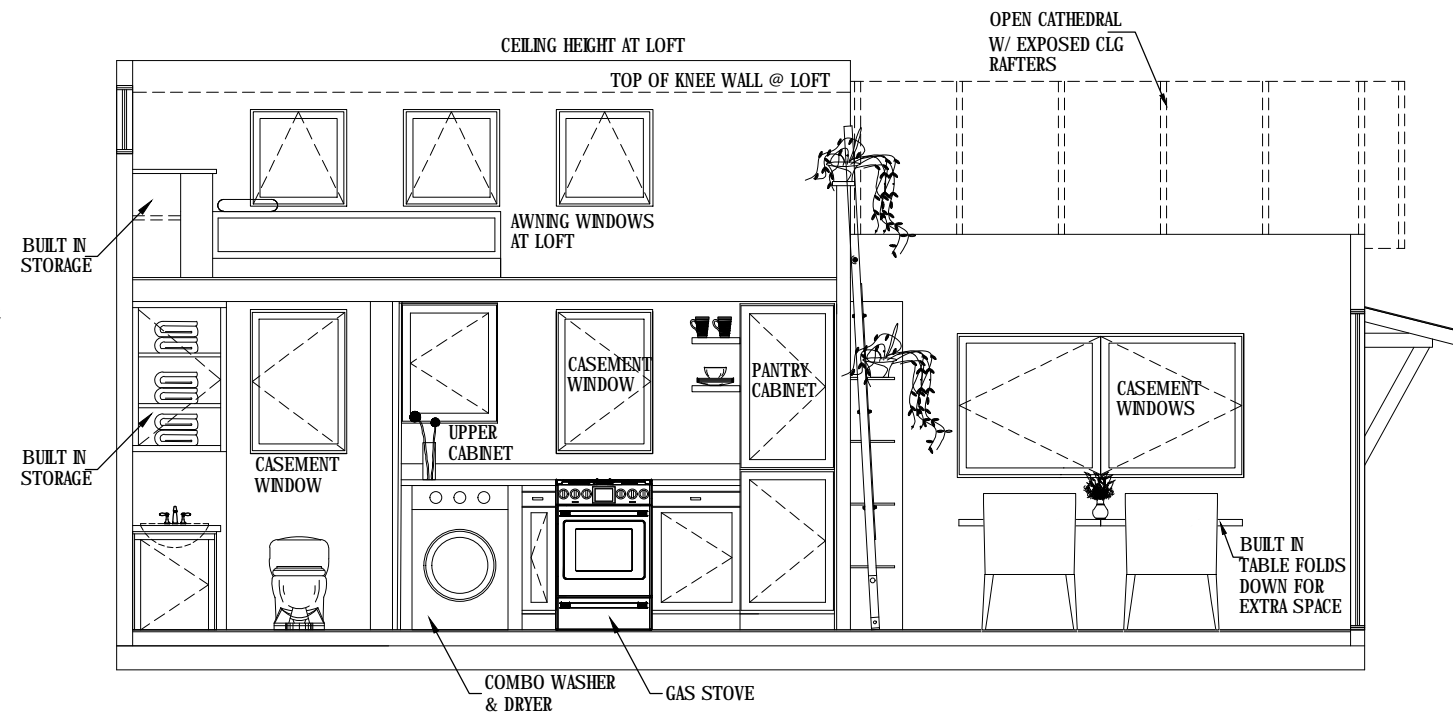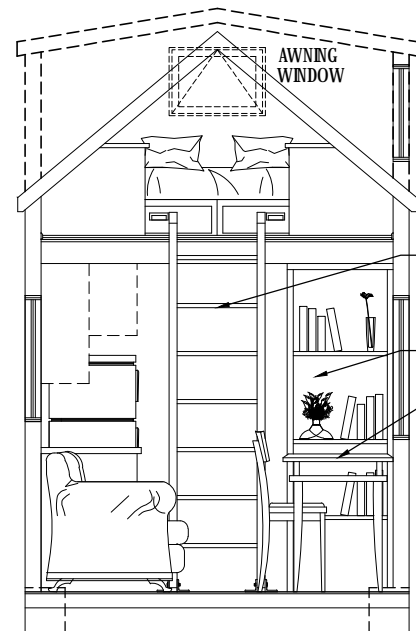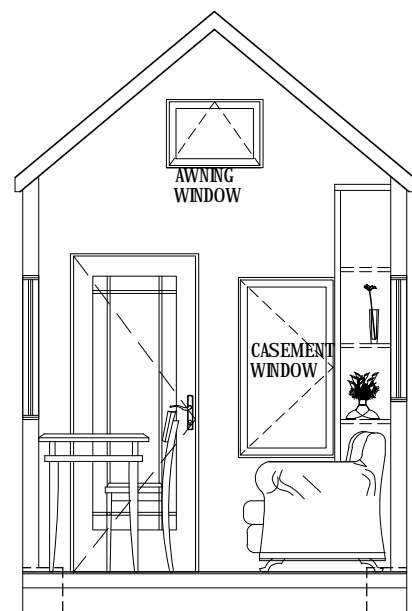

"THE WANDERER" INTERIOR ELEVATIONS

MILKWEED TINY HAUS
 ZIONSVILLE
 Phone: JIM B.: 317.753.9455
 Phone: Kirstin :317.226.9526

T.H.O.W
 24' TRAILER

"THE WANDERER"
 FARMHOUSE
 INTERIOR ELEVATIONS

revisions:	
date:	drawn by:
8.13.2018	KL
8.27.2018	KL
designed by:	KL
drawn by:	KL
checked by:	
date:	8/13/2018

sheet:
3